


GARDEN-TITE INSPECTION CHAMBER

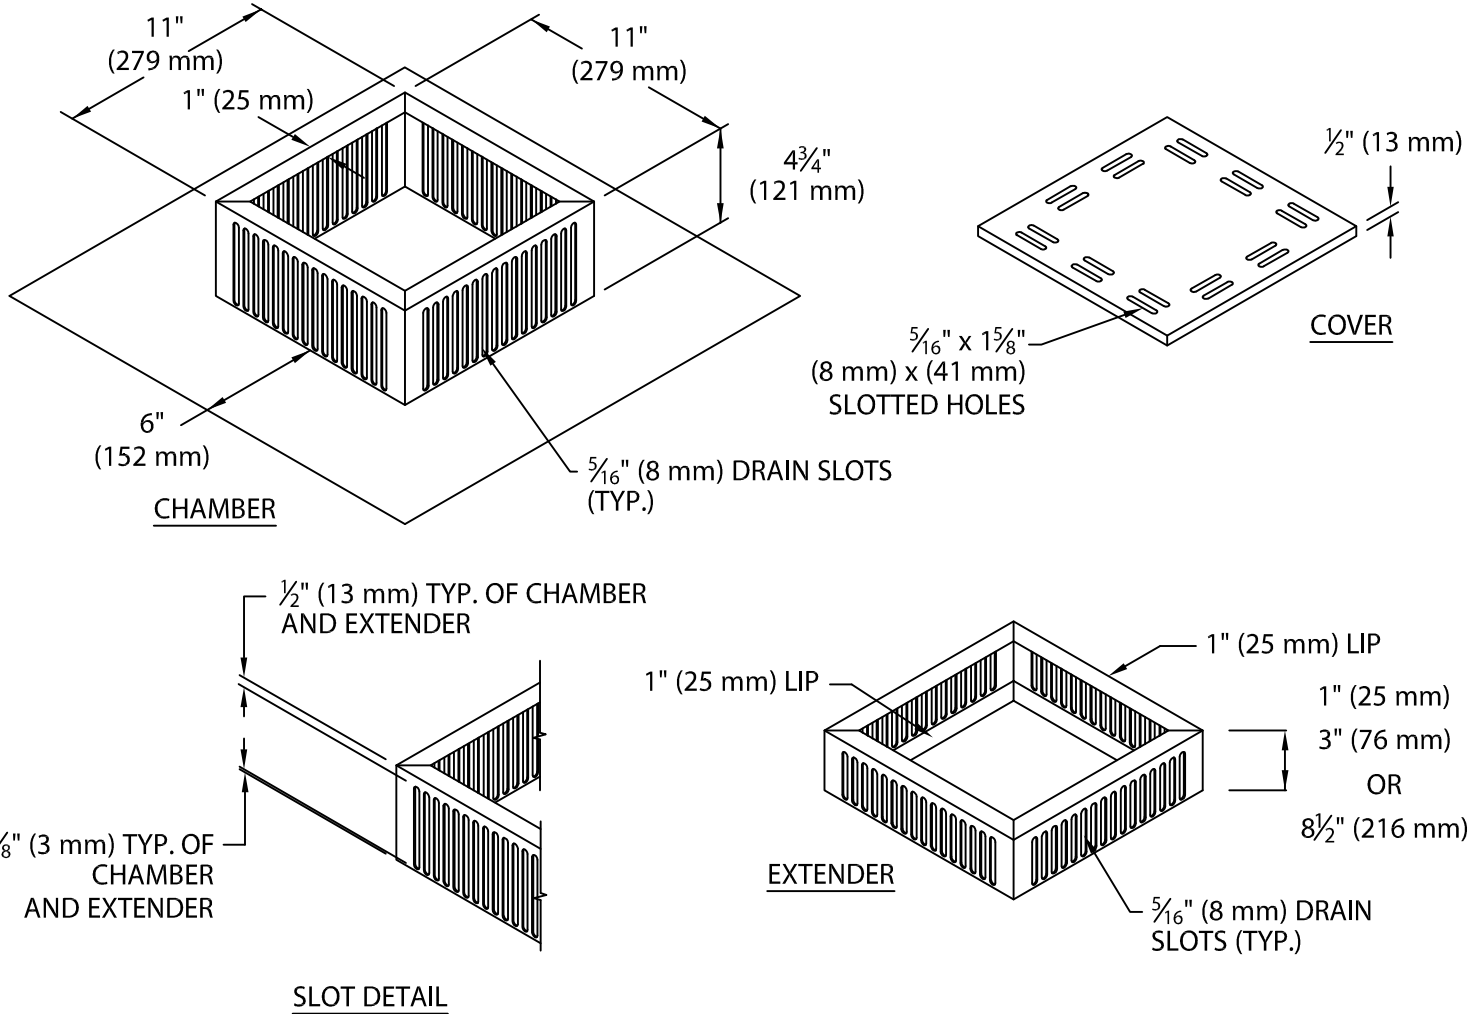

Fabrication will proceed only after receipt of signed print approval.

Print Approval:

Architect and/or contractor shall verify all dimensions, sizes and quantities. All products to be installed in strict accordance with Metal-Era's printed instructions.

Approved by: _____

Date: _____

MATERIAL:

.063" (1.60 mm) Mill Finish Alum.

QUANTITIES:

- _____ Amount Required
- _____ 1" (25 mm) Extension
- _____ 3" (76 mm) Extension
- _____ 8 1/2" (216 mm) Extension

PROJECT:

ARCHITECT:

ROOFING CONTRACTOR:

REPRESENTATIVE/DISTRIBUTOR:

Corporate Offices, Manufacturing
1600 Airport Road; Waukesha, WI 53188
Phone: 800-558-2162
Fax: 800-373-9156
www.metalera.com



DATE: 08/04/09

DRN BY: JJC

CKD BY: SAK

SHT.# ____ OF ____

DWG# 11030-8438

C