


PRESTO-WELD DRIP EDGE

WITH FACTORY APPLIED TPO FLASHING

WITHOUT CONTINUOUS CLEAT

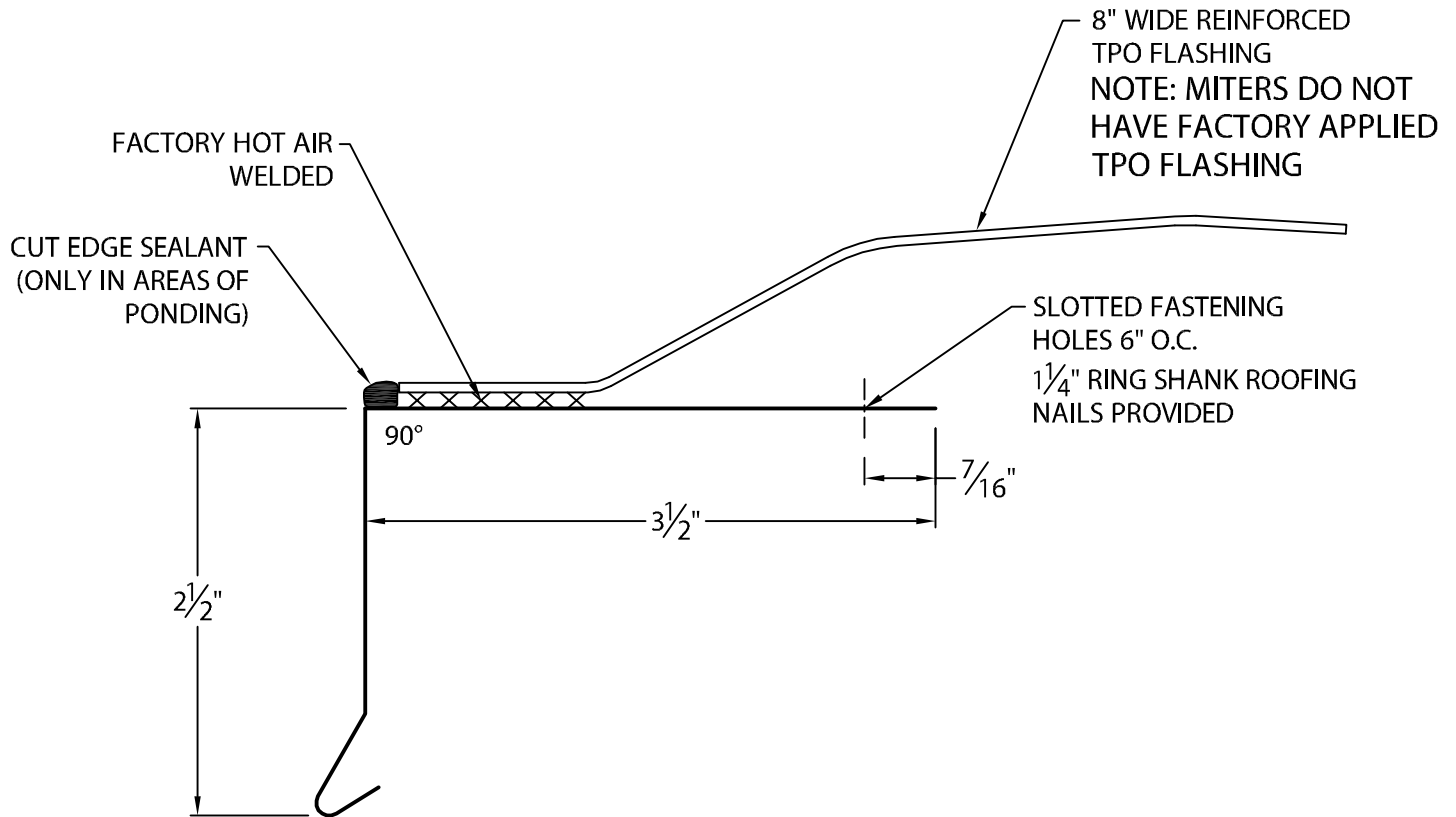

Fabrication will proceed only after receipt of signed print approval.

Print Approval:

Architect and/or contractor shall verify all dimensions, sizes and quantities. All products to be installed in strict accordance with Johns Manville's printed instructions.

Approved by: _____

Date: _____

MATERIAL:

24 Ga. Galv. Steel Johns Manville TPO Coated

COLOR:

White

QUANTITIES:

_____ Lineal Feet (12'-0" Lengths)

_____ Outside Miters @ (_____)° (TPO Flashing Not Included)

_____ Inside Miters @ (_____)° (TPO Flashing Not Included)

PROJECT:

ARCHITECT:

ROOFING CONTRACTOR:

REPRESENTATIVE/DISTRIBUTOR:

51 Lexington Street; Lewiston, ME 04240

CUSTOMER SERVICE: 800-223-8317 USA

800-445-1500 Canada

TECHNICAL SERVICE: 800-445-1500 USA & Canada

FAX: 207-784-0125

OTHER AREAS CALL: 207-784-0123

JM Johns Manville

DATE: 03/01/16

DRN BY: JJC

CKD BY: SAK

SHT.# ____ OF ____

DWG# 16010-21297

B