


SOPREMA MODIFIED DRIP EDGE

OBTUSE ANGLE VERSION WITH CONTINUOUS CLEAT

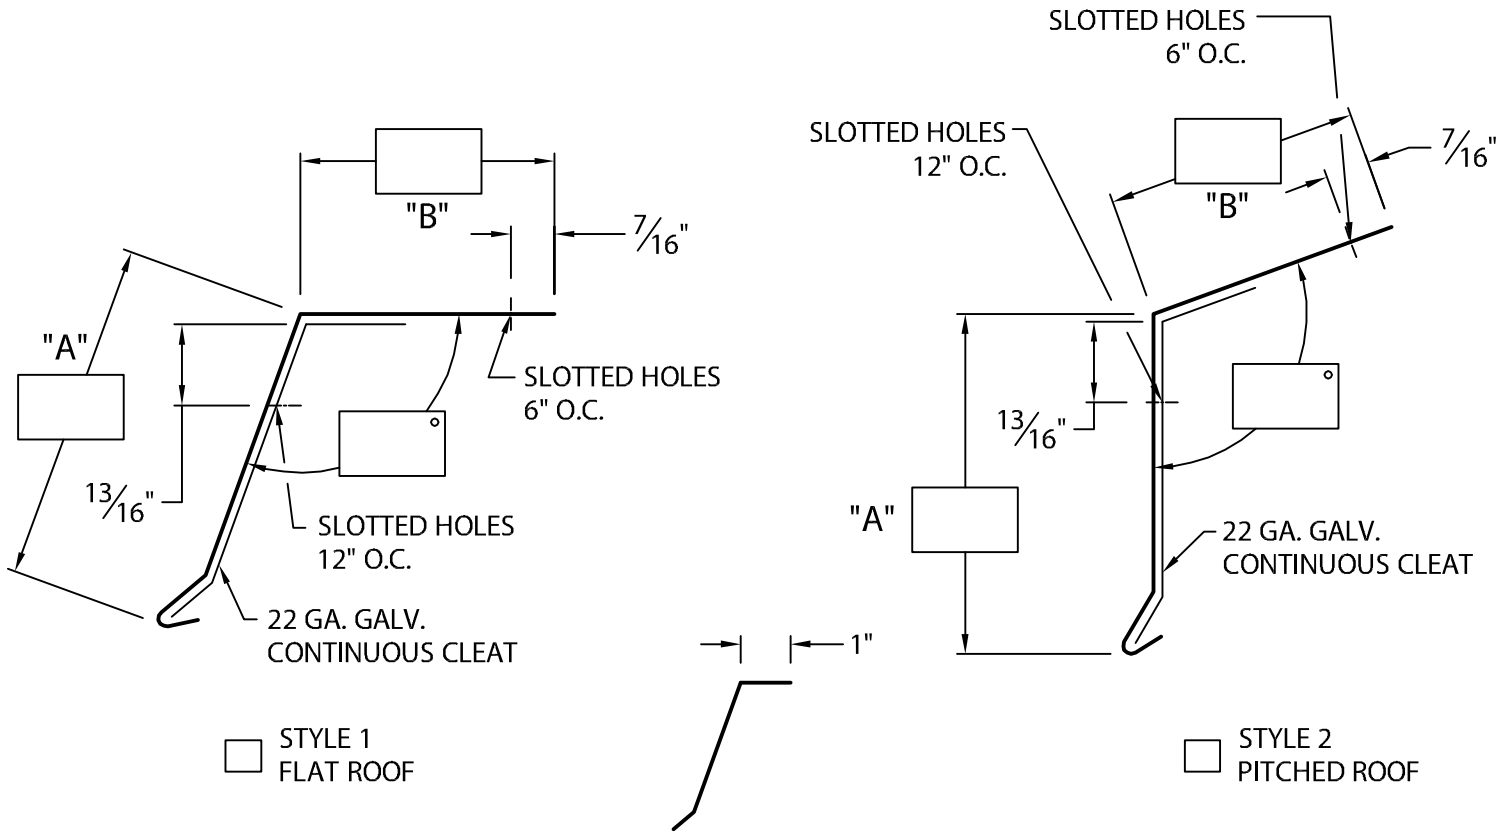

1 1/4" RING SHANK ROOFING NAILS PROVIDED FOR ALL SLOTTED HOLES

CLEAT DETAIL (TYP.)

NOTES:

- INCLUDES 6" WIDE CONCEALED SPLICE PLATES.
- CONCEALED SPLICE PLATES MUST BE FIELD CAULKED TO PREVENT WATER ENTRY.
- UNLESS OTHERWISE NOTES, FABRICATION OF MITERS AND ACCESSORIES ARE FURNISHED STANDARD UTILIZING A NON-PENETRATING QUICKLOCK JOINT, THEN FACTORY SEALED WATERTIGHT.

Fabrication will proceed only after receipt of signed print approval.

Print Approval:

Architect and/or contractor shall verify all dimensions, sizes and quantities. All products to be installed in strict accordance with SOPREMA's printed instructions.

Approved by: _____

Date: _____

-- WELDED MITERS AND ACCESSORIES

CHECK ONE REQUIRED (SURCHARGE) NOT APPLICABLE

MATERIAL:

___ 24 GA. GALVANIZED STEEL

___ .040" ALUMINUM

COLOR: _____

___ .050" ALUMINUM

___ .063" ALUMINUM

FINISH: _____

___ OTHER _____

QUANTITIES:

_____ LINEAL FEET 12'-0" LENGTHS

_____ OUTSIDE MITERS @ 90°

_____ INSIDE MITERS @ 90°

FOR NON 90° MITERS SEE PRINT APPROVAL #33010-20199

PROJECT:

ARCHITECT:

ROOFING CONTRACTOR:

REPRESENTATIVE/DISTRIBUTOR:

800-356-3521

www.soprema.us

310 Quadral Dr. Wadsworth, OH 44281

f: 330-334-6257



DATE: 01/09/17

DRN BY: JJC

CKD BY: SAK

SHT.# ____ OF ____

DWG# 33010-22943

B