


PERMA-TITE SYSTEM 200 FASCIA ENDCAPS

SINGLE-PLY APPLICATION, CRIMP-ON VERSION

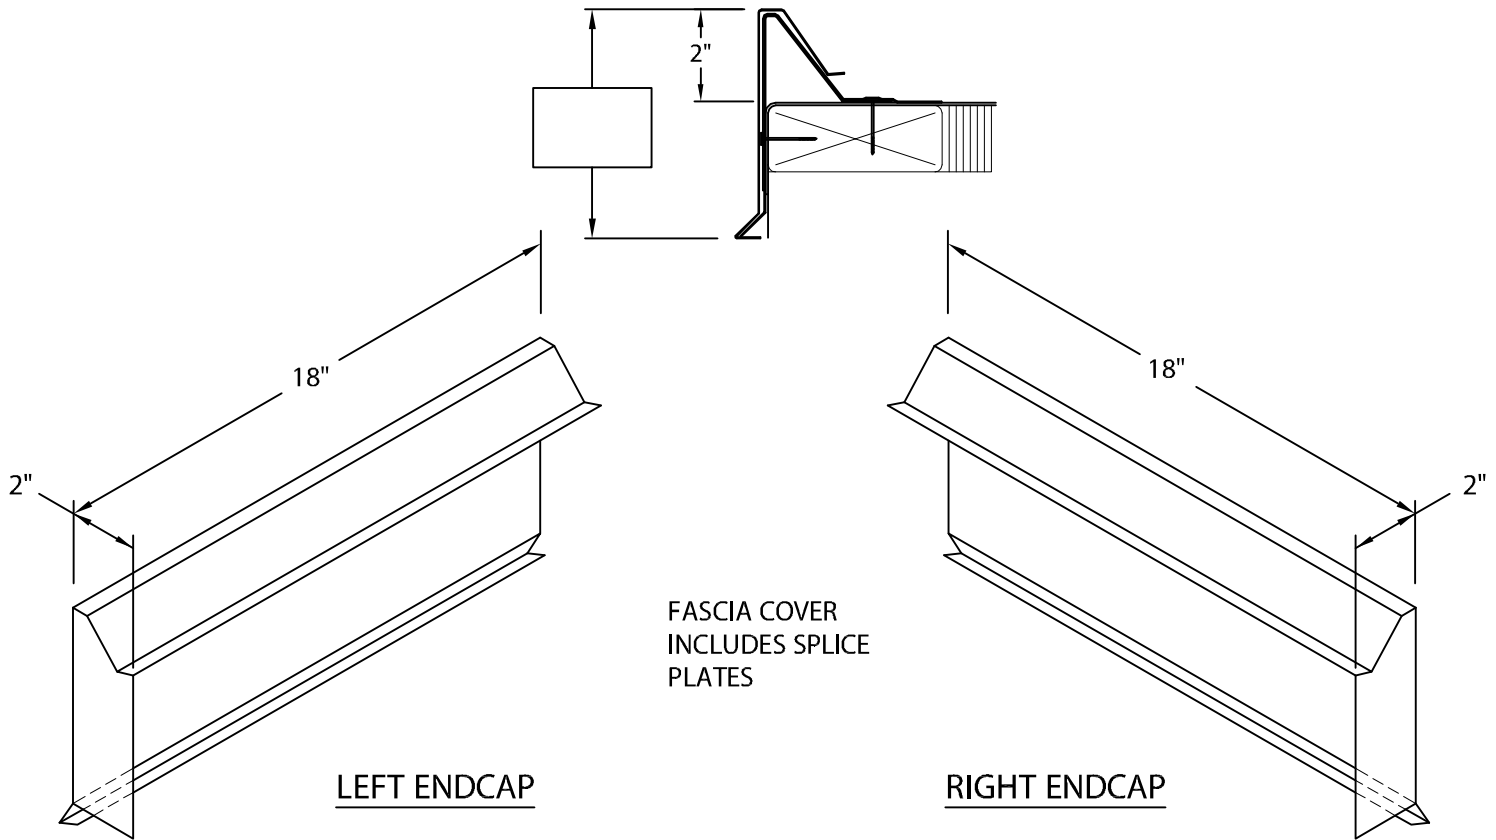

MATERIAL: SAME AS FASCIA COVER

DIRECTION IS DETERMINED AS SEEN FROM ROOF SIDE

Fabrication will proceed only after receipt of signed print approval.

Print Approval:

Architect and/or contractor shall verify all dimensions, sizes and quantities. All products to be installed in strict accordance with Metal-Era's printed instructions.

Approved by: _____

Date: _____

FASCIA INCLUDES 3 1/2" (89 mm) WIDE
SPLICE PLATES AT ALL JOINTS

MATERIAL:

- ___ 24 Ga. (.65 mm) Galv.
- ___ .040" (1.01 mm) Alum.
- ___ .050" (1.27 mm) Alum.
- ___ .063" (1.60 mm) Alum.
- ___ OTHER _____

Color: _____

Finish: _____

QUANTITIES:

___ Right Endcap(s)

___ Left Endcap(s)

PROJECT:

ARCHITECT:

ROOFING CONTRACTOR:

REPRESENTATIVE/DISTRIBUTOR:

Corporate Offices, Manufacturing
1600 Airport Road; Waukesha, WI 53188
Phone: 800-558-2162
Fax: 800-373-9156
www.metalera.com



DATE: 04/23/15

DRN BY: JJC

CKD BY: SAK

SHT.# ____ OF ____

DWG# 11010-16928

B