


CREATIVE DESIGN CORNICE COPING

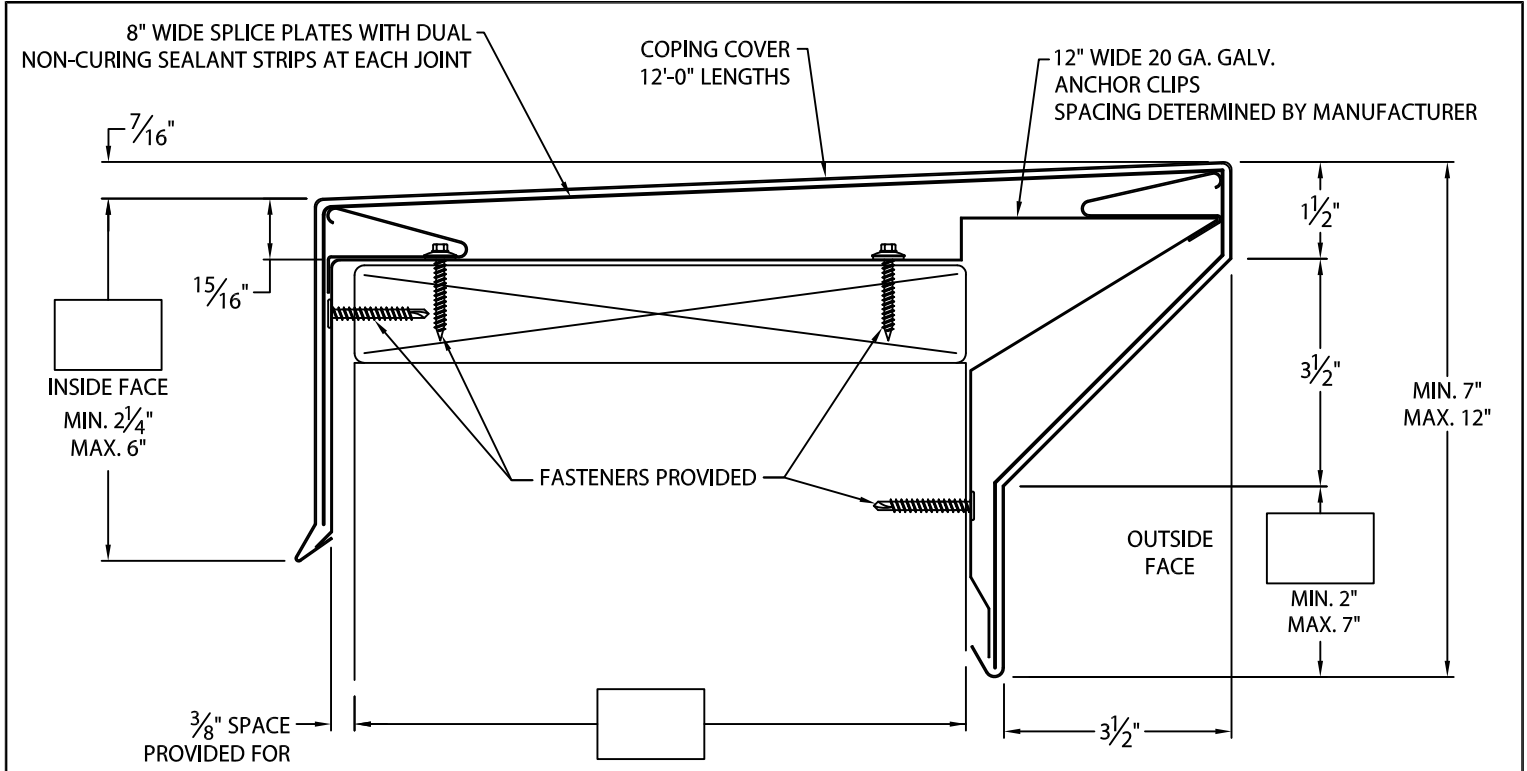

-- CONCEALED SPLICE PLATES ARE PROVIDED WITH FACTORY APPLIED NON-CURING SEALANT STRIPS.

-- MITERS AND ACCESSORIES ARE NOT AVAILABLE WITH QUICKLOCK JOINTS. WELDED ONLY.

PLEASE SPECIFY SUBSTRATE: (IF SUBSTRATE INFORMATION IS NOT GIVEN, WOOD SUBSTRATE FASTENERS WILL BE PROVIDED)

WOOD

MASONRY

METAL

Fabrication will proceed only after receipt of signed print approval.

MATERIAL:

___ 22 GA GALV. COLOR: _____

___ .050" ALUMINUM FINISH: _____

___ .063" ALUMINUM

___ OTHER _____

Print Approval:

Architect and/or contractor shall verify all dimensions, sizes and quantities. All products to be installed in strict accordance with Metal-Era's printed instructions.

Approved by: _____

Date: _____

QUANTITIES:

_____ LINEAL FEET 12'-0" LENGTHS

_____ OUTSIDE MITERS @ 90° (WELDED)

_____ INSIDE MITERS @ 90° (WELDED)

_____ RIGHT ENDCAPS (WELDED)

_____ LEFT ENDCAPS (WELDED)

FOR NON-90° MITERS SEE SEPARATE PRINT APPROVAL

PROJECT: _____

ARCHITECT: _____

ROOFING CONTRACTOR: _____

REPRESENTATIVE/DISTRIBUTOR: _____

Corporate Offices, Manufacturing
 1600 Airport Road; Waukesha, WI 53188
 Phone: 800-558-2162
 Fax: 800-373-9156
 www.metalera.com



DATE: 07/17/23 SHT.# _____ OF _____

DRN BY: MLM

CKD BY: MM DWG# 11011-18028 **D**