
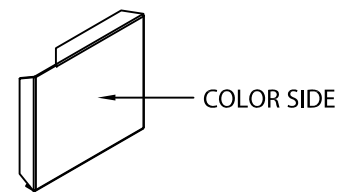
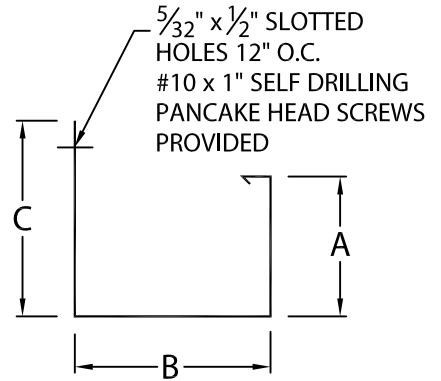


# SEAL-TITE INDUSTRIAL GUTTER FOR USE WITH ELIMINAILER®-T

IG-B GUTTER, 5.2", 4" FLANGE ELIMINAILER VERSION

FOR USE WITH METAL DECK

U.S. PATENT # 9,878,023 B1

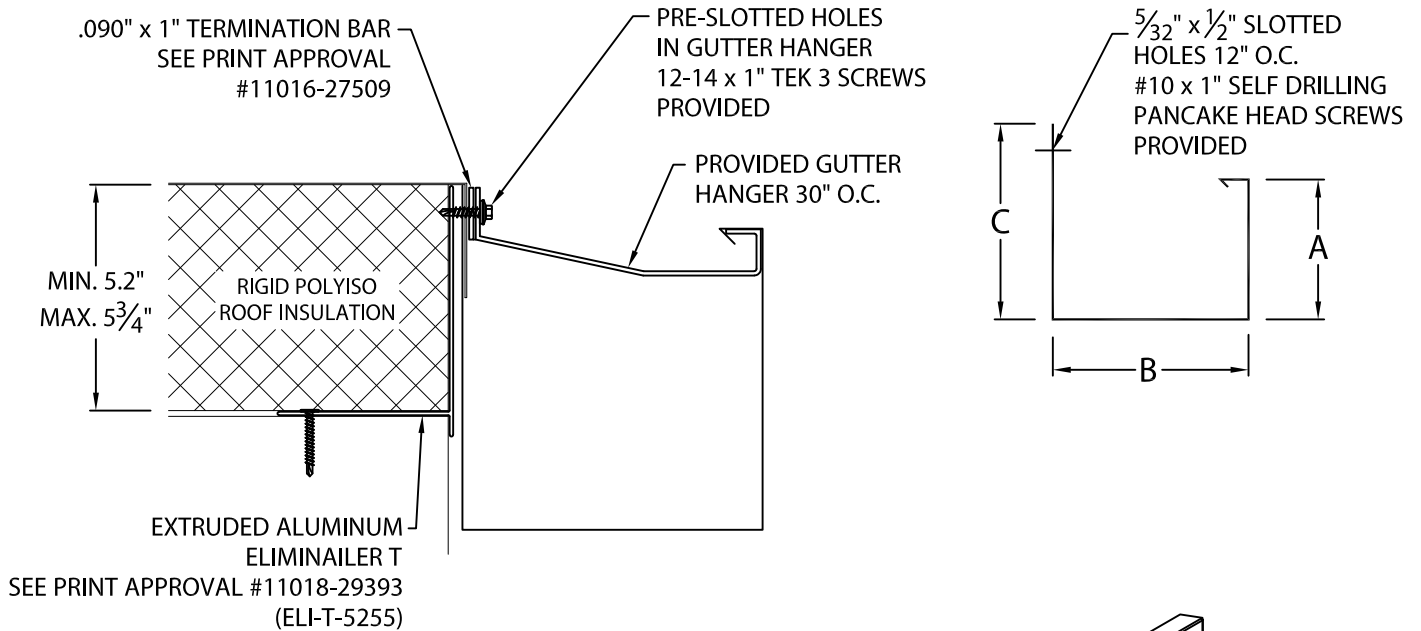

ENDCAP DETAIL  
(LEFT HAND SHOWN)

PRODUCT ID #	C	B	A	HANGER
<input type="checkbox"/> T-IGB-C8	8"	7"	7"	2" X .100 Mill
<input type="checkbox"/> T-IGB-C9	9"	8"	8"	2" X .100 Mill

**NOTES:**

- MAXIMUM DOWNSPOUT DIMENSION NOT TO EXCEED "B" MINUS 9/16".
- 2" LAP JOINTS PROVIDED.
- 1/8" STAINLESS STEEL POP RIVETS PROVIDED.
- UNLESS OTHERWISE NOTED, FABRICATION OF MITERS ARE FURNISHED STANDARD UTILIZING A NON-PENETRATING QUICKLOCK JOINT, THEN FACTORY SEALED WATERTIGHT.
- WELDED ACCESSORIES REQUIRE A MINIMUM MATERIAL THICKNESS OF .050".

Fabrication will proceed only after receipt of signed print approval.

**Print Approval:**

Architect and/or contractor shall verify all dimensions, sizes and quantities. All products to be installed in strict accordance with Metal-Era's printed instructions.

Approved by: \_\_\_\_\_

Date: \_\_\_\_\_

**MATERIAL:**

- \_\_\_ 24 GA. GALVANIZED STEEL
- \_\_\_ .040" ALUMIINIUM      COLOR: \_\_\_\_\_
- \_\_\_ .050" ALUMINUM
- \_\_\_ .063" ALUMINUM      FINISH: \_\_\_\_\_
- \_\_\_ OTHER \_\_\_\_\_

**QUANTITIES:**

- \_\_\_\_\_ LINEAL FEET 12'-0" LENGTHS
  - \_\_\_\_\_ OUTSIDE MITERS @ 90°
  - \_\_\_\_\_ INSIDE MITERS @ 90°
  - \_\_\_\_\_ RIGHT ENDCAPS
  - \_\_\_\_\_ LEFT ENDCAPS
  - \_\_\_\_\_ EXPANSION JOINTS STYLE "1"
  - \_\_\_\_\_ EXPANSION JOINTS STYLE "2"
- SPECIFY MITER TYPE:  
 WELDED  
 QUICKLOCK

FOR NON-90 MITERS SEE PRINT APPROVAL #11012-10010

PROJECT: \_\_\_\_\_

ARCHITECT: \_\_\_\_\_

ROOFING CONTRACTOR: \_\_\_\_\_

REPRESENTATIVE/DISTRIBUTOR: \_\_\_\_\_

Corporate Offices, Manufacturing  
 1600 Airport Road; Waukesha, WI 53188  
 Phone: 800-558-2162  
 Fax: 800-373-9156  
 www.metalera.com



DATE: 09/08/18      SHT.# \_\_\_\_ OF \_\_\_\_

DRN BY: JJC

CKD BY: SAK      DWG# 11012-29715      A