


PILASTER CAP

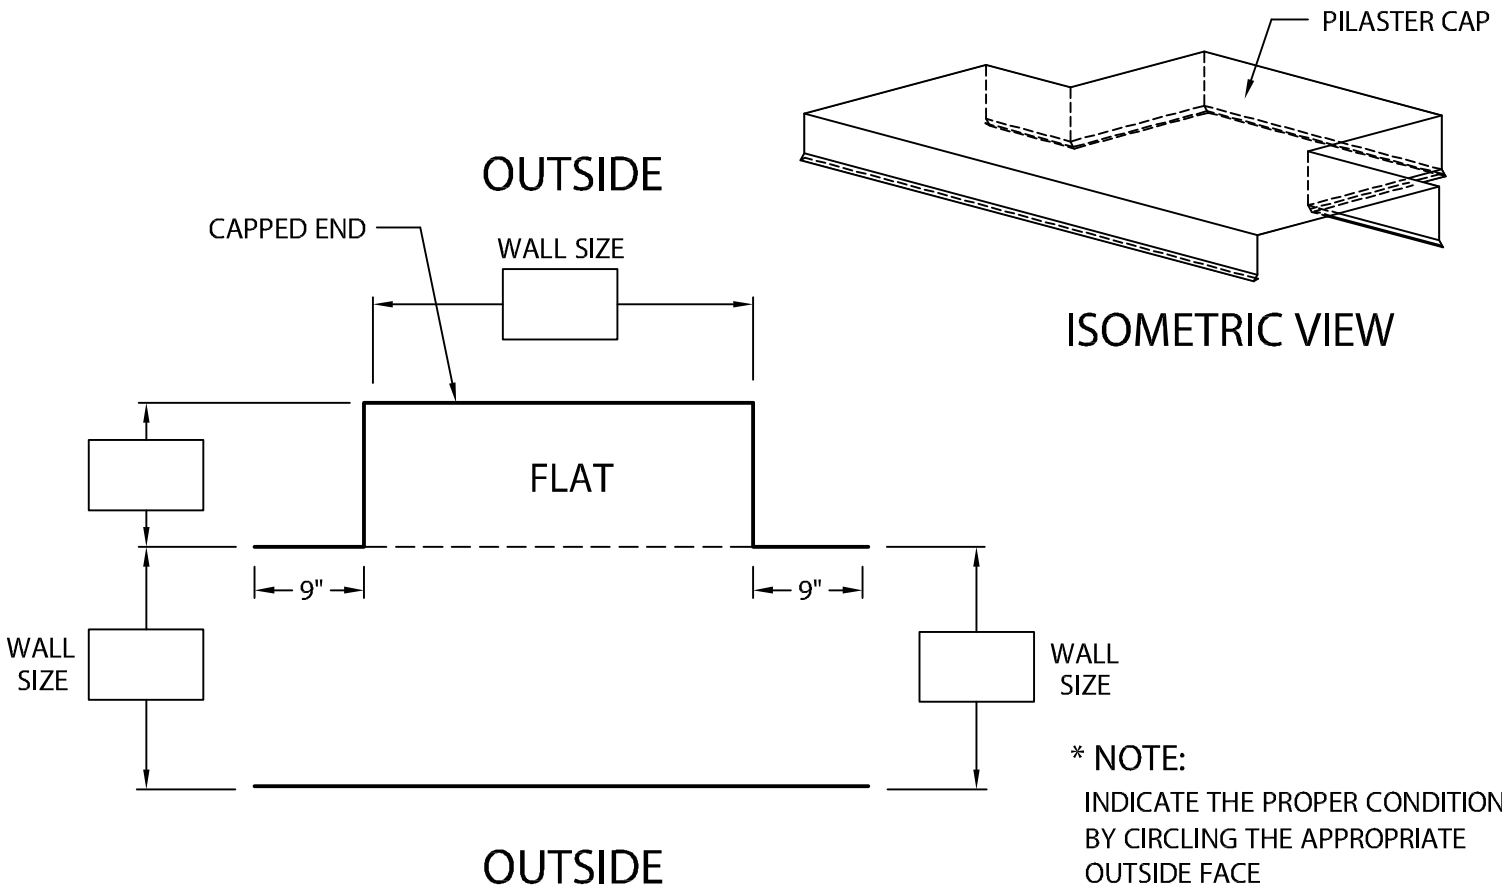

*** NOTE:**
INDICATE THE PROPER CONDITION
BY CIRCLING THE APPROPRIATE
OUTSIDE FACE

FOR CUSTOM LEG LENGTHS MODIFY DRAWING ABOVE

NOTES:

① FABRICATION OF MITERS AND ACCESSORIES ARE FURNISHED STANDARD UTILIZING A NON-PENETRATING QUICKLOCK JOINT, THEN FACTORY SEALED WATERTIGHT.

MATERIAL:

- ___ 24 GA. GALVANIZED STEEL
- ___ 22 GA. GALVANIZED STEEL
- ___ .040" ALUMINUM

COLOR: _____

FINISH: _____

QUANTITIES: ①

_____ AMOUNT REQUIRED

AUTHORIZED SIGNATURE:

APPROVED BY: _____

DATE: _____

PROJECT:

ARCHITECT:

ROOFING CONTRACTOR:

REPRESENTATIVE/DISTRIBUTOR:



PHONE: 800-794-2701

DATE: 02/19/15

DRN BY: JJC

CKD BY: SAK

SHT.# ____ OF ____

DWG# 47011-21274

A