


PERMA-TITE CONTINUOUS CLEAT COPING ENDWALL FLASHING

SPLICE PLATE VERSION

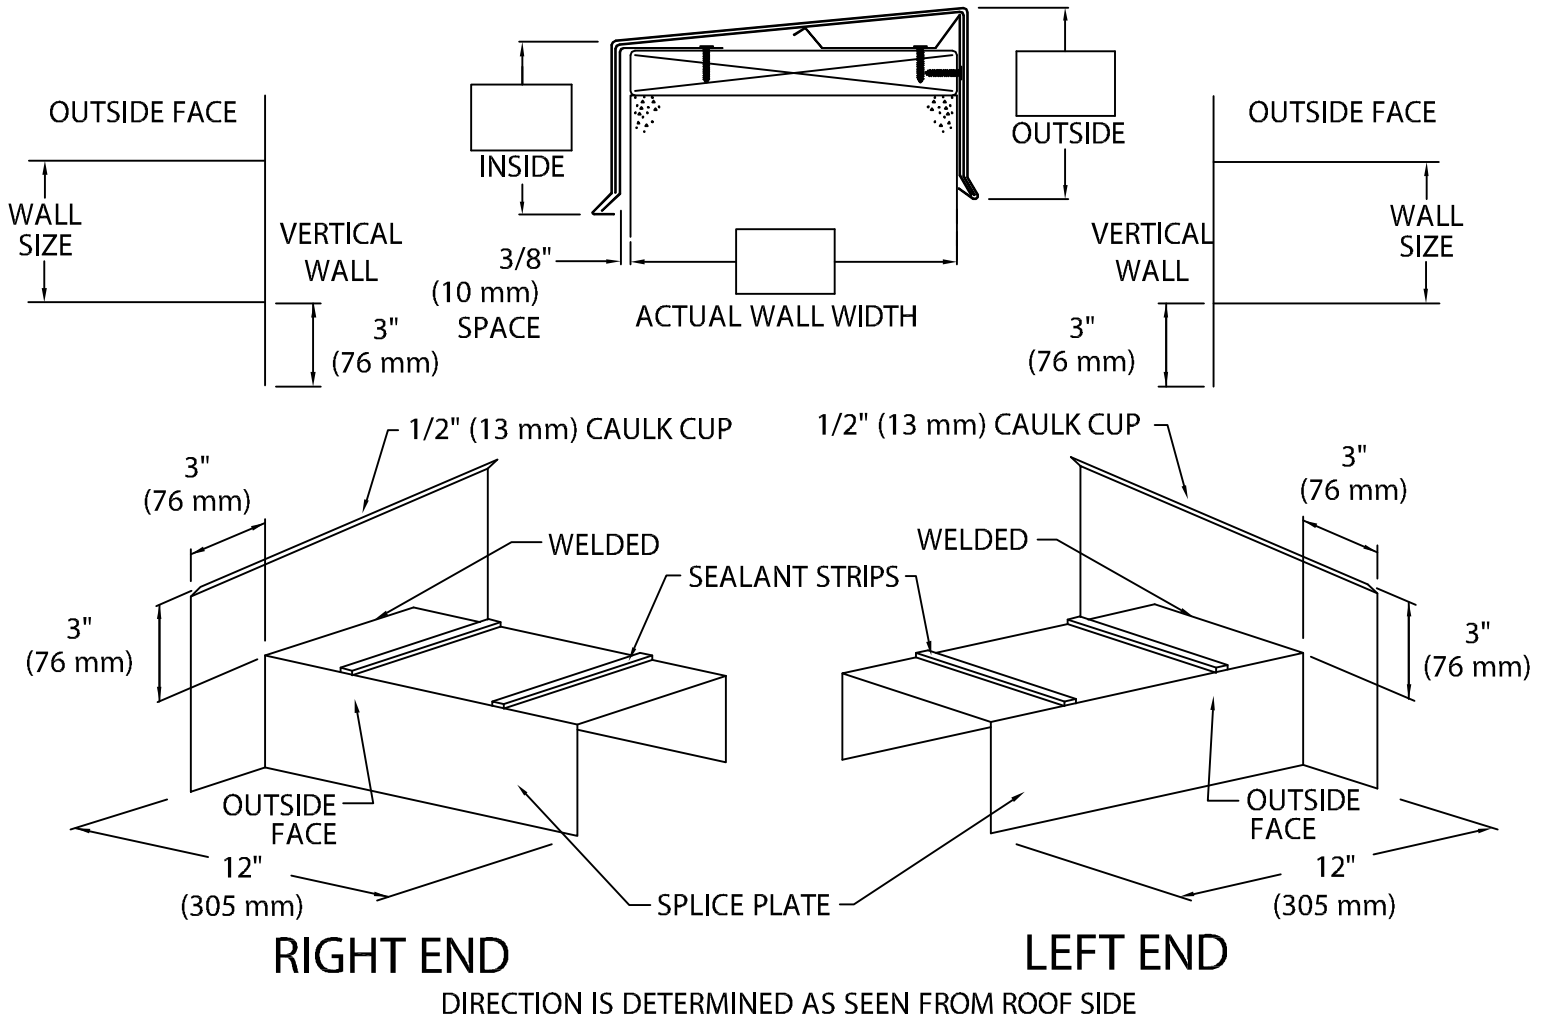

Fabrication will proceed only after receipt of signed print approval.

Print Approval:

Architect and/or contractor shall verify all dimensions, sizes and quantities. All products to be installed in strict accordance with Metal-Era's printed instructions.

Approved by: _____
Date: _____

MATERIALS:

.040" (1.01 mm) Aluminum
Color: _____
Finish: _____

QUANTITIES:

___ Right End Flashing
___ Left End Flashing

PROJECT: _____

ARCHITECT: _____

ROOFING CONTRACTOR: _____

REPRESENTATIVE/DISTRIBUTOR: _____

Corporate Offices, Manufacturing
1600 Airport Road; Waukesha, WI 53188
Phone: 800-558-2162
Fax: 800-373-9156
www.metalera.com



DATE: 05/08/12

DRN BY: JJC

CKD BY: SAK

SHT.# ____ OF ____

DWG# 11011-15544

A