


STYLE 2 GUTTER EXPANSION JOINT

FREE FLOW DESIGN

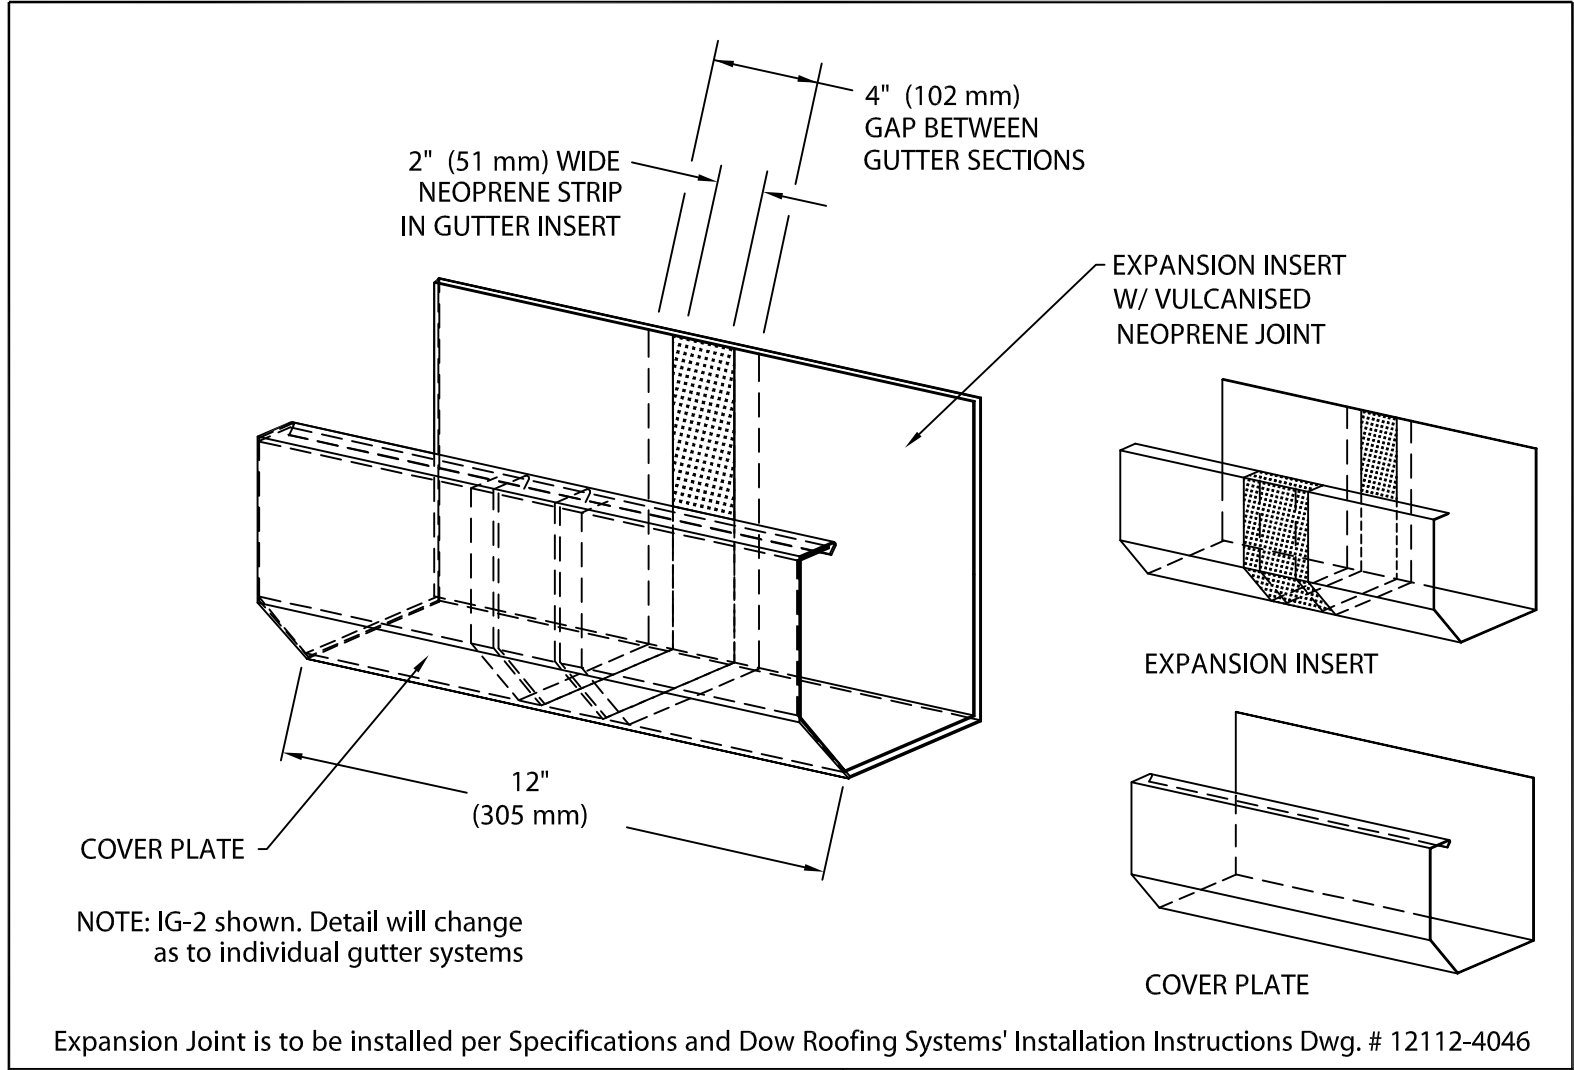

Fabrication will proceed only after receipt of signed print approval.

Print Approval:

Architect and/or contractor shall verify all dimensions, sizes and quantities. All products to be installed in strict accordance with Dow Roofing Systems' printed instructions.

Approved by: _____

Date: _____

MATERIAL:

- 24 Ga. (.65 mm) Galv.
- .040" (1.01 mm) Alum. Color: _____
- .050" (1.27 mm) Alum.
- .063" (1.60 mm) Alum. Finish: _____
- OTHER _____

QUANTITIES:

_____ Amount Required

PROJECT:

ARCHITECT:

ROOFING CONTRACTOR:

REPRESENTATIVE/DISTRIBUTOR:

Corporate Offices
Dow Roofing Systems
Nine Sullivan Road
Holyoke, MA 01040
P: 800-621-ROOF



ROOFING SYSTEMS

DATE: 08/20/08

DRN BY: JJC

CKD BY: SAK

SHT.# ____ OF ____

DWG# 12012-4045

B