


PILASTER CAP

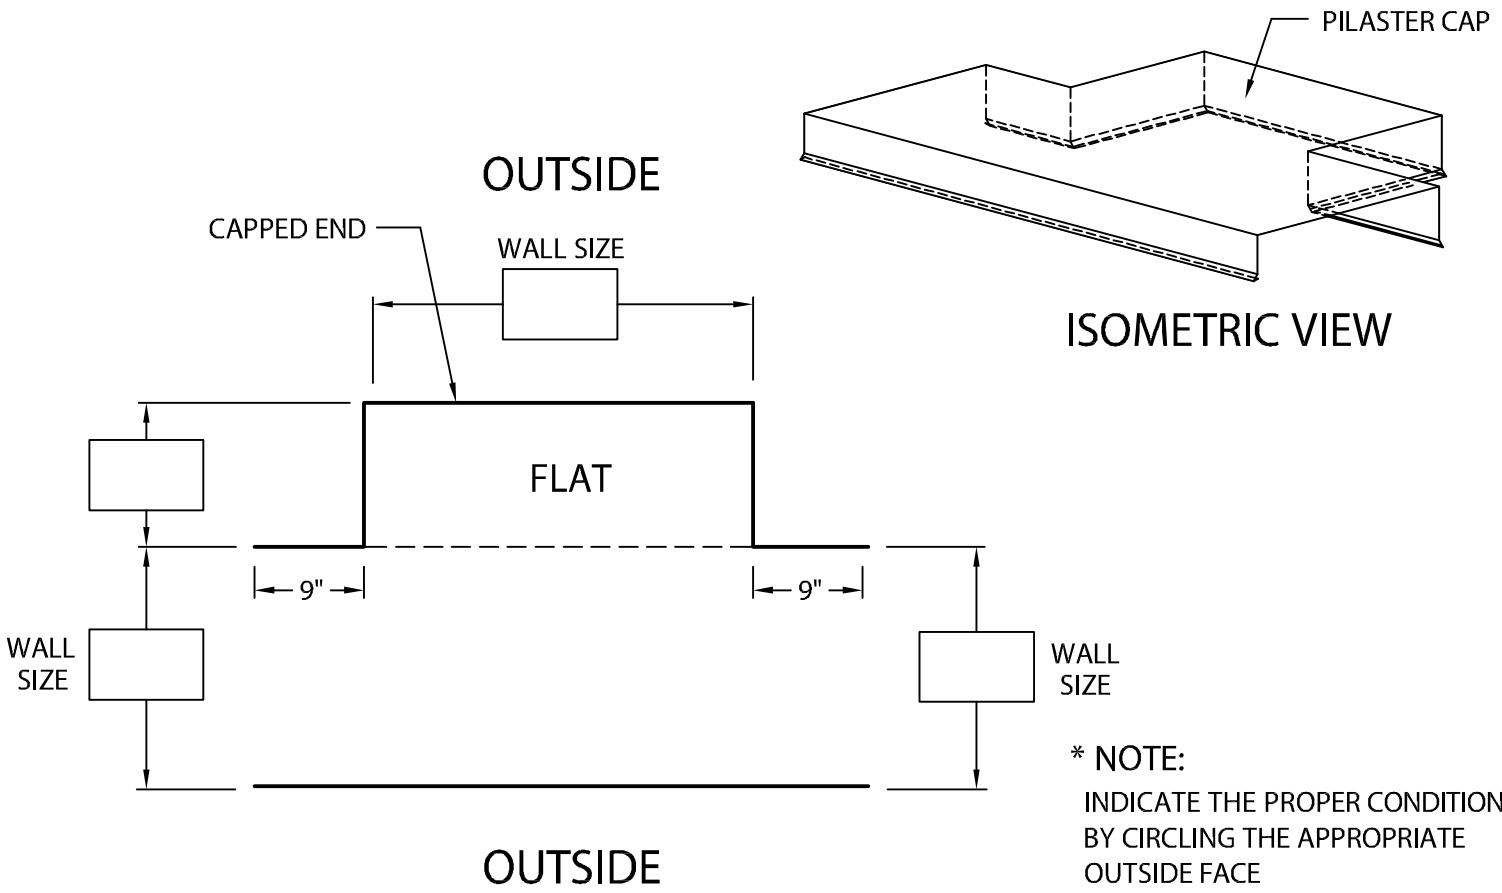

*** NOTE:**
INDICATE THE PROPER CONDITION
BY CIRCLING THE APPROPRIATE
OUTSIDE FACE

FOR CUSTOM LEG LENGTHS MODIFY DRAWING ABOVE

NOTES:
① WELDED ACCESSORIES REQUIRE A MINIMUM MATERIAL THICKNESS OF .050".

AUTHORIZED SIGNATURE: _____
APPROVED BY: _____
DATE: _____

MATERIAL:
 24 GA. GALVANIZED STEEL
 22 GA. GALVANIZED STEEL
 .040" ALUMINUM
 .050" ALUMINUM
 .063" ALUMINUM
 OTHER _____

COLOR: _____
FINISH: _____

QUANTITIES:
 _____ AMOUNT REQUIRED

SPECIFY ACCESSORY TYPE:
 WELDED ①
 QUICKLOCK

PROJECT: _____
 ARCHITECT: _____
 ROOFING CONTRACTOR: _____
 REPRESENTATIVE/DISTRIBUTOR: _____

CORPORATE OFFICES, MANUFACTURING
 1600 AIRPORT ROAD; WAUKESHA, WI 53188
 PHONE: 800-558-2162
 FAX: 800-373-9156
 WEBSITE: WWW.METALERA.COM
 EMAIL: QUOTE@METALERA.COM



DATE: 02/04/14
 DRN BY: JJC
 CKD BY: SAK

SHT.# _____ OF _____
 DWG# 11011-1497

D