


PERMA-TITE CONTINUOUS CLEAT COPING ENDWALL FLASHING

COPING VERSION

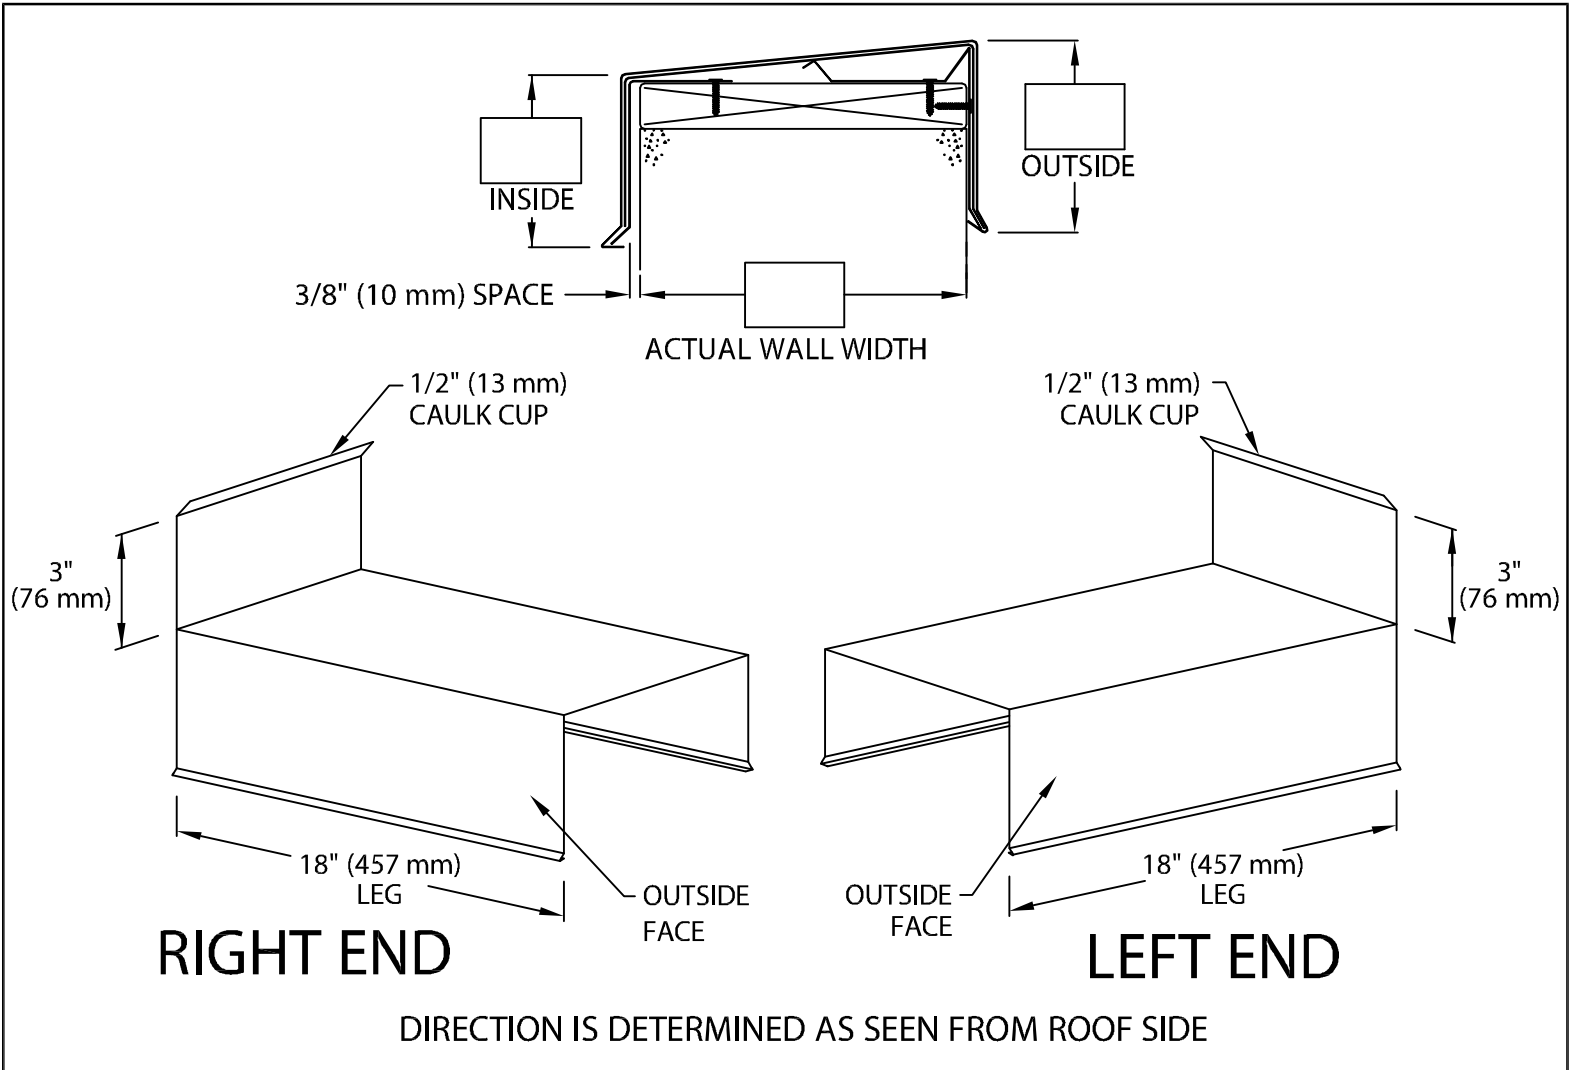

DIRECTION IS DETERMINED AS SEEN FROM ROOF SIDE

Fabrication will proceed only after receipt of signed print approval.

Print Approval:

Architect and/or contractor shall verify all dimensions, sizes and quantities. All products to be installed in strict accordance with Metal-Era's printed instructions.

Approved by: _____

Date: _____

MATERIALS:

- ___ 24 GA. (0.65 mm) Steel
- ___ .040" (1.01 mm) Alum.
- ___ .050" (1.27 mm) Alum. Color: _____
- ___ .063" (1.60 mm) Alum. Finish: _____
- ___ Other _____

QUANTITIES:

_____ Right End Flashing _____ Left End Flashing

PROJECT: _____

ARCHITECT: _____

ROOFING CONTRACTOR: _____

REPRESENTATIVE/DISTRIBUTOR: _____

Corporate Offices, Manufacturing
 1600 Airport Road; Waukesha, WI 53188
 Phone: 800-558-2162
 Fax: 800-373-9156
 www.metalera.com



DATE: 05/08/12	SHT.# _____ OF _____
DRN BY: JJC	DWG# 11011-15543
CKD BY: SAK	