


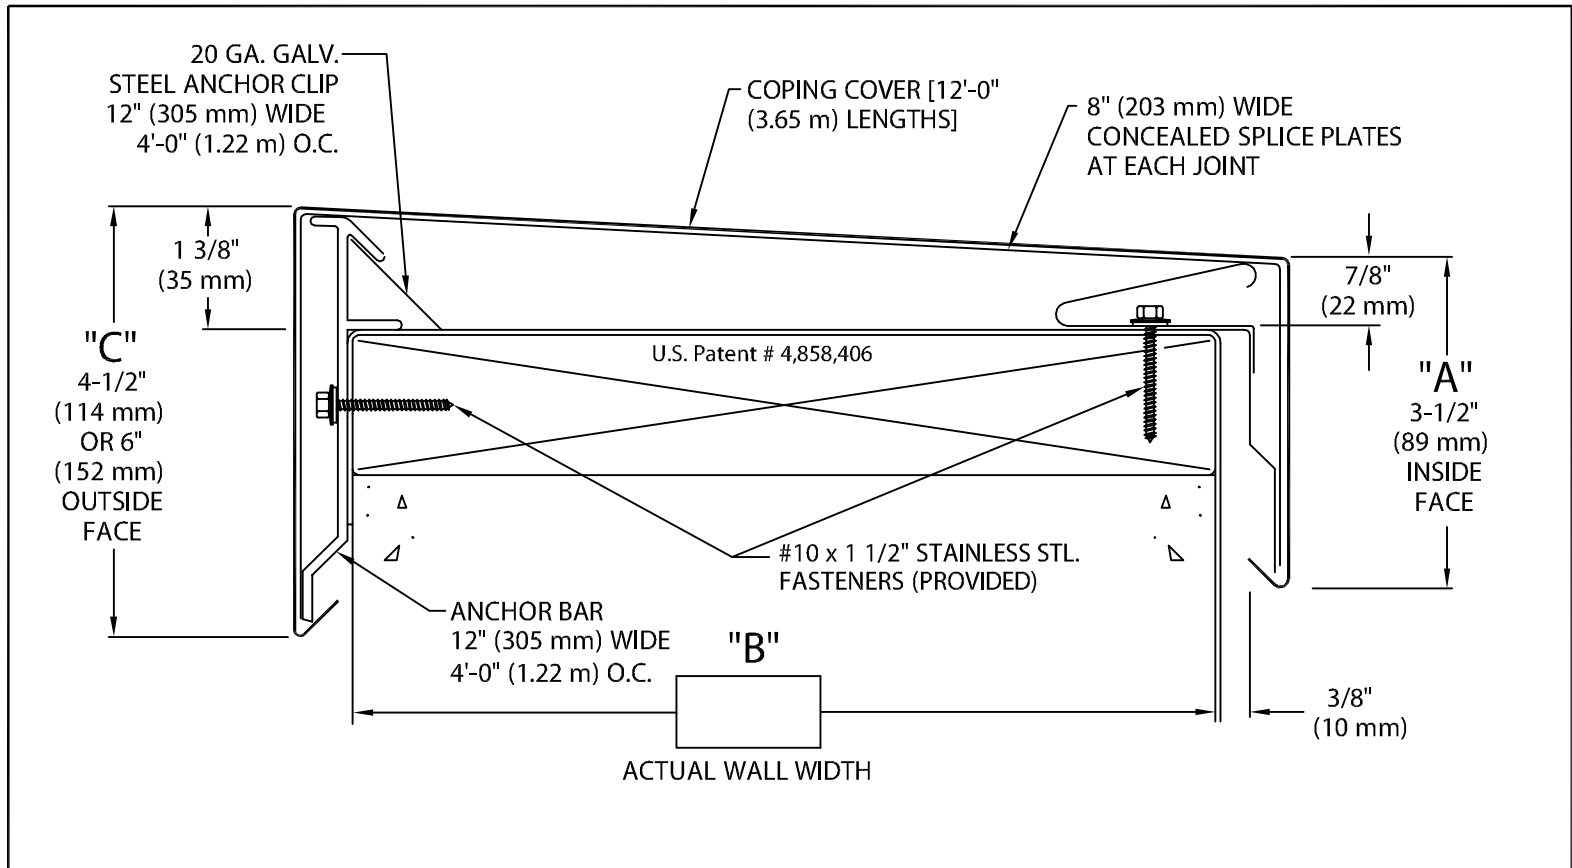

ANCHOR-TITE COPING

ANSI/SPRI ES-1 TESTED



Coping is to be installed per Specifications and Metal-Era's Installation Instruction Dwg. # 11111-1228.

NOTE: Concealed splice plates are provided with factory applied dual non-curing sealant strips.
 ANCHOR BAR: Extruded from 6063-T6 Alloy Alluminum, .080" (2.03 mm) thick, Pre-slotted holes.

MATERIAL:

___ .050" (1.27 mm) Aluminum

___ .063" (1.60 mm) Aluminum

Color: _____

Finish: _____

Fabrication will proceed only after receipt of signed print approval.

Print Approval:

Architect and/or contractor shall verify all dimensions, sizes and quantities. All products to be installed in strict accordance with Metal-Era's printed instructions.

Approved by: _____

Date: _____

QUANTITIES:

_____ Lineal Feet 12'-0" (3.65m) Lengths

_____ Outside Miters @ (_____)° (Welded)

_____ Inside Miters @ (_____)° (Welded)

_____ Right End Caps (Welded)

_____ Left End Caps (Welded)

PROJECT:

ARCHITECT:

ROOFING CONTRACTOR:

REPRESENTATIVE/DISTRIBUTOR:

Corporate Offices, Manufacturing
 1600 Airport Road; Waukesha, WI 53188
 Phone: 800-558-2162
 Fax: 800-373-9156
 www.metalera.com



DATE: 08/05/14

DRN BY: JJC

CKD BY: SAK

SHT.# ___ OF ___

DWG# 11011-1227

F