


PVC ONE DRIP EDGE

WITH FACTORY APPLIED PVC FLASHING

10'-0" COVER LENGTHS WITH 12'-0" CONTINUOUS CLEAT

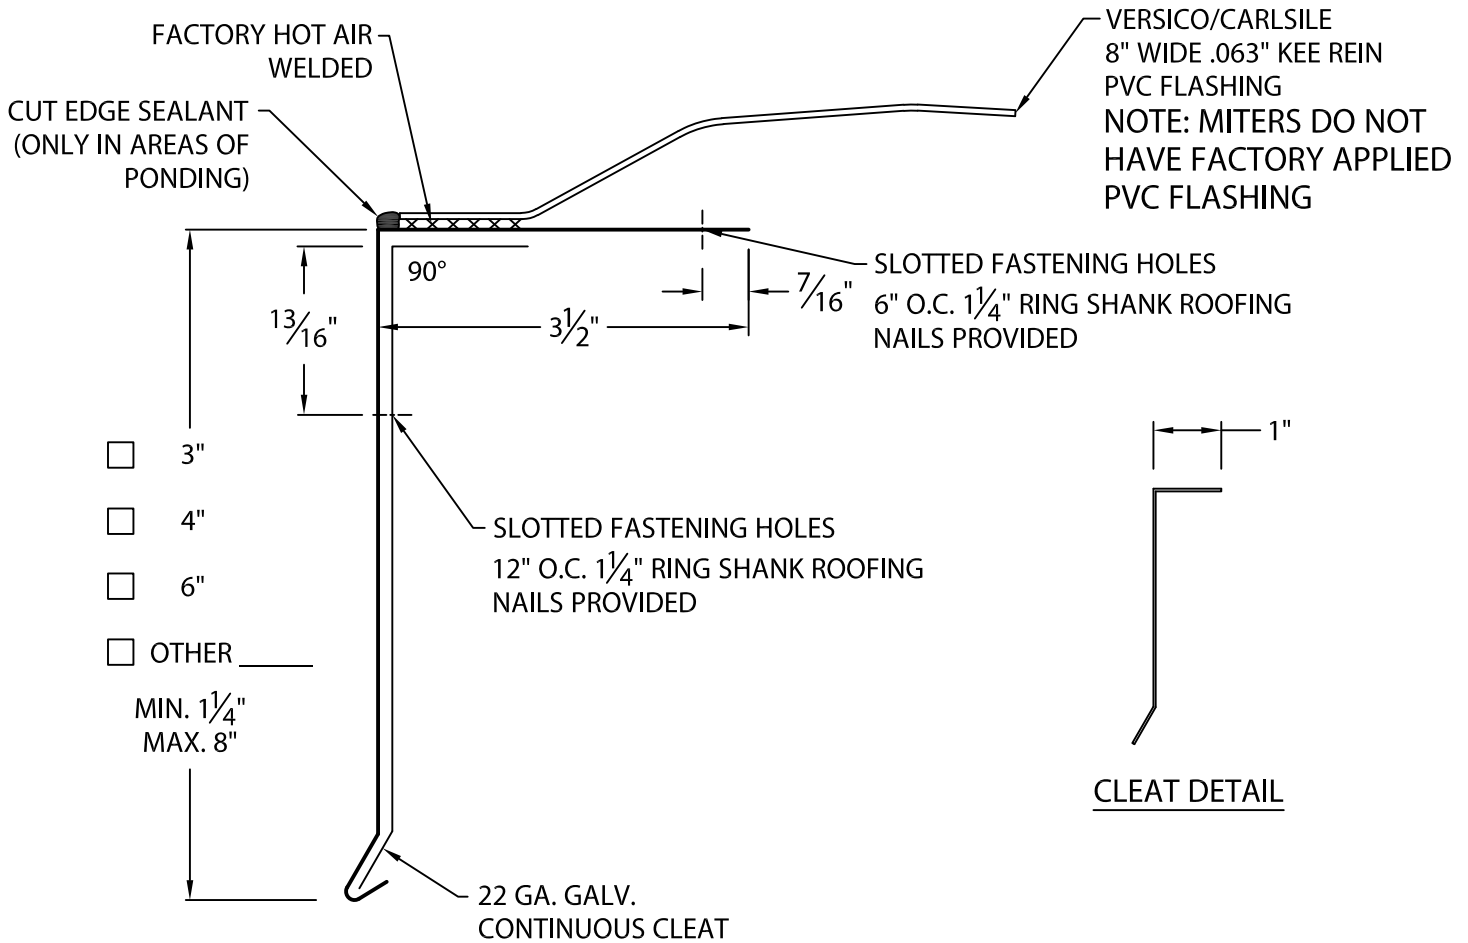

NOTES:

- NO LAP NOTCHES PROVIDED.
- NO SPLICE PLATES PROVIDED.
- ALL FASTENERS PROVIDED.

Fabrication will proceed only after receipt of signed print approval.

Print Approval:

Architect and/or contractor shall verify all dimensions, sizes and quantities. All products to be installed in strict accordance with Metal-Era's printed instructions.

Approved by: _____

Date: _____

MATERIAL:

24 Ga. Galv. Steel PVC Coated - Versico/Carlisle

COLOR:

White

QUANTITIES:

_____ Lineal Feet (10'-0" Lengths)

_____ Outside Miters @ (_____)° (PVC Flashing Not Included)

_____ Inside Miters @ (_____)° (PVC Flashing Not Included)

PROJECT:

ARCHITECT:

ROOFING CONTRACTOR:

REPRESENTATIVE/DISTRIBUTOR:

Corporate Offices, Manufacturing
1600 Airport Road; Waukesha, WI 53188
Phone: 800-558-2162
Fax: 800-373-9156
www.metalera.com



DATE: 09/25/18

DRN BY: JJC

CKD BY: SAK

SHT.# _____ OF _____

DWG# 11010-22403

D