
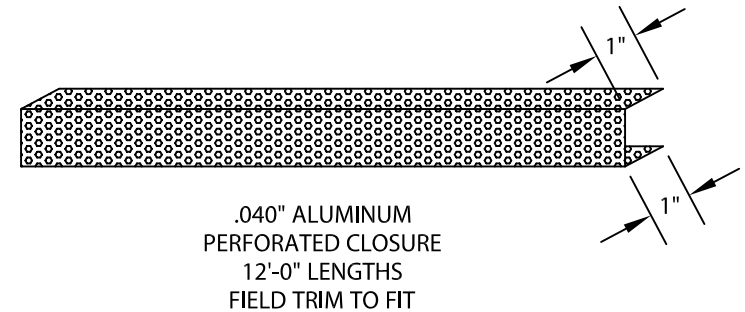
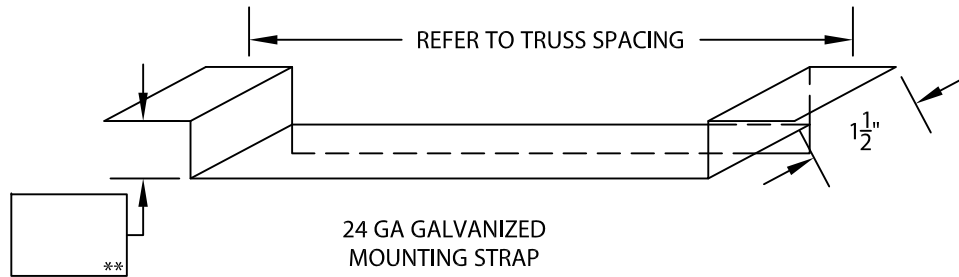


REFERENCE DETAIL:

HI-PERF TRUSS VENT

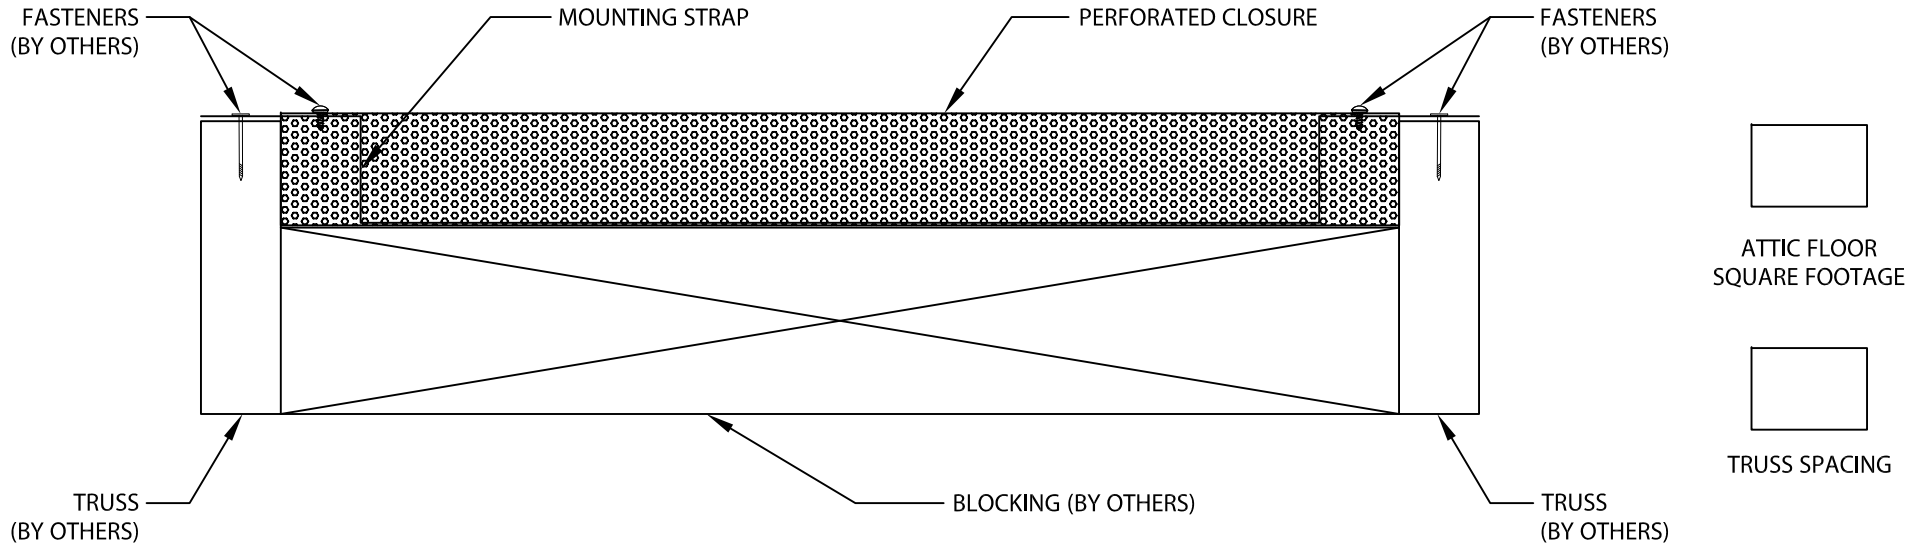

** CONSULT METAL-ERA AIRFLOW SOLUTIONS FOR RECOMMENDATIONS

TRUSS VENT IS TO BE INSTALLED PER SPECIFICATIONS AND METAL-ERA'S INSTALLATION INSTRUCTIONS DWG #31118-7581

Fabrication will proceed only after receipt of signed print approval.

Print Approval:

Architect and/or contractor shall verify all dimensions, sizes and quantities. All products to be installed in strict accordance with Metal-Era's printed instructions.

Approved by: _____

Date: _____

PERFORATED CLOSURE:

- .040" (1.01 mm) Bone White .040" (1.01 mm) Dark Bronze
 .040" (1.01 mm) Sandstone

PROJECT:

ARCHITECT:

CONTRACTOR:

REPRESENTATIVE:

QUANTITIES:

_____ Lineal Feet (12'-0" (3.65 M) Lengths)



Phone: 800-558-2162
 Fax: 800-770-3934
 www.metalera.com

DATE: 2/15/08

SHT.# ___ OF ___

DRN BY: MRS

CKD BY: SAK

DWG# 31018-7418

A