


# VERSITRIM DRIP EDGE

ACUTE ANGLE VERSION WITH CONTINUOUS CLEAT

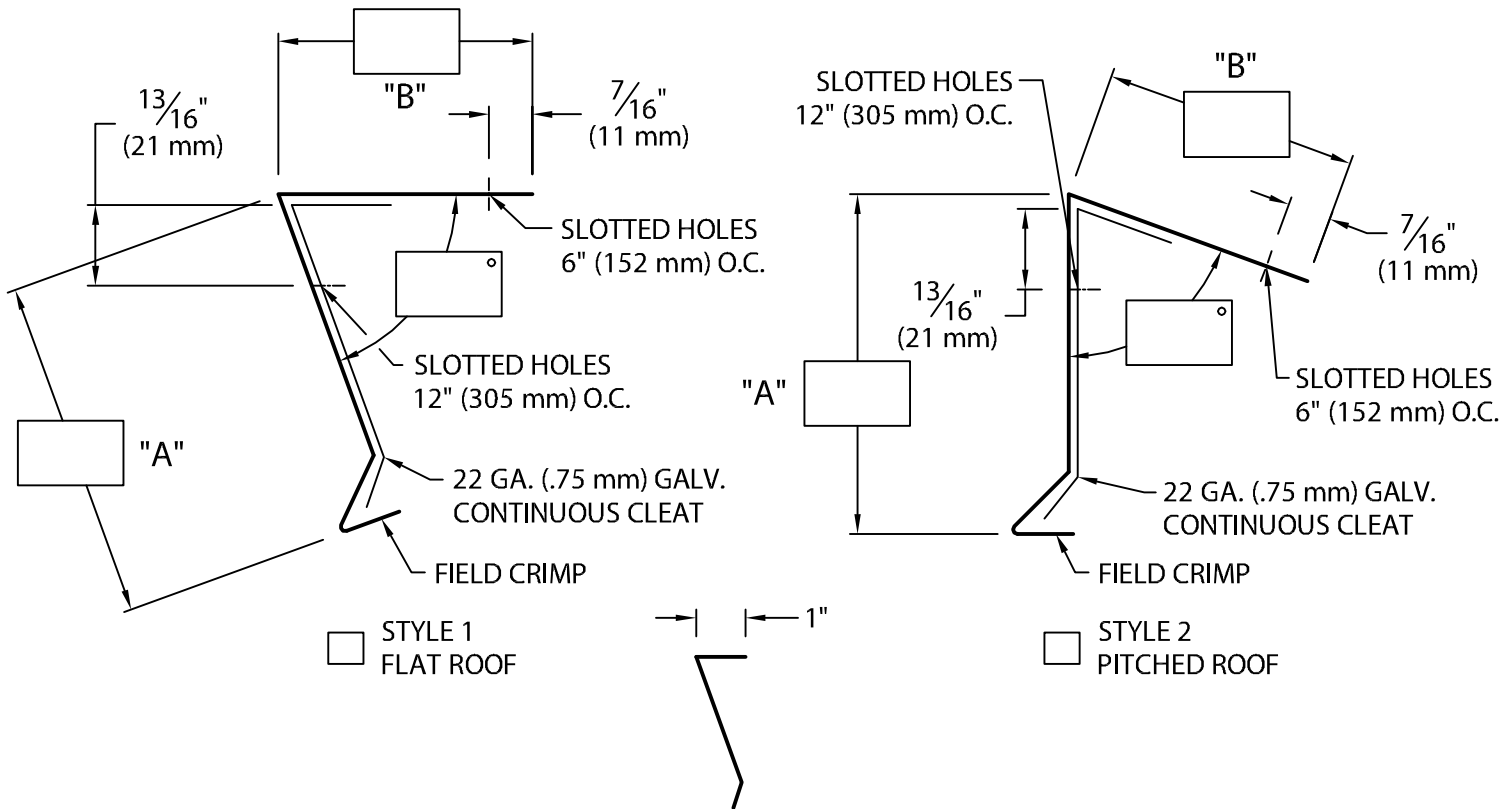

1/4" (32 mm) RING SHANK ROOFING  
NAILS PROVIDED FOR ALL SLOTTED HOLES

CLEAT DETAIL (TYP.)

## NOTES:

- Includes 6" (152 mm) wide concealed splice plates.
- Concealed splice plate must be field caulked to prevent water entry.
- Unless otherwise noted, fabrication of miters and accessories are furnished standard utilizing a non-penetrating quicklock joint, then factory sealed watertight.

Fabrication will proceed only after receipt of signed print approval.

## Print Approval:

Architect and/or contractor shall verify all dimensions, sizes and quantities. All products to be installed in strict accordance with Versico, Inc.'s printed instructions.

Approved by: \_\_\_\_\_

Date: \_\_\_\_\_

-- Welded Miters and Accessories

Check one ☐ Required (surcharge) ☐ Not applicable

## MATERIAL:

\_\_\_\_ 24 Ga. (.65 mm) Galv.

\_\_\_\_ .040" (1.01 mm) Alum.

\_\_\_\_ .050" (1.27 mm) Alum.

\_\_\_\_ .063" (1.60 mm) Alum.

\_\_\_\_ OTHER \_\_\_\_\_

Color: \_\_\_\_\_

Finish: \_\_\_\_\_

## QUANTITIES:

\_\_\_\_ Lineal Feet (12'-0" (3.65 m) Lengths)

\_\_\_\_ Outside Miters @ (\_\_\_\_°)

\_\_\_\_ Inside Miters @ (\_\_\_\_°)

PROJECT:

ARCHITECT:

ROOFING CONTRACTOR:

REPRESENTATIVE/DISTRIBUTOR:

Customer Service  
800-558-2162  
(Metal-Era)



DATE: 11/13/12

DRN BY: JJC

CKD BY: SAK

SHT.# \_\_\_\_ OF \_\_\_\_

DWG# 18010-16673

A