


DOW STANDARD FASCIA

ALTERNATE PARAPET DETAIL

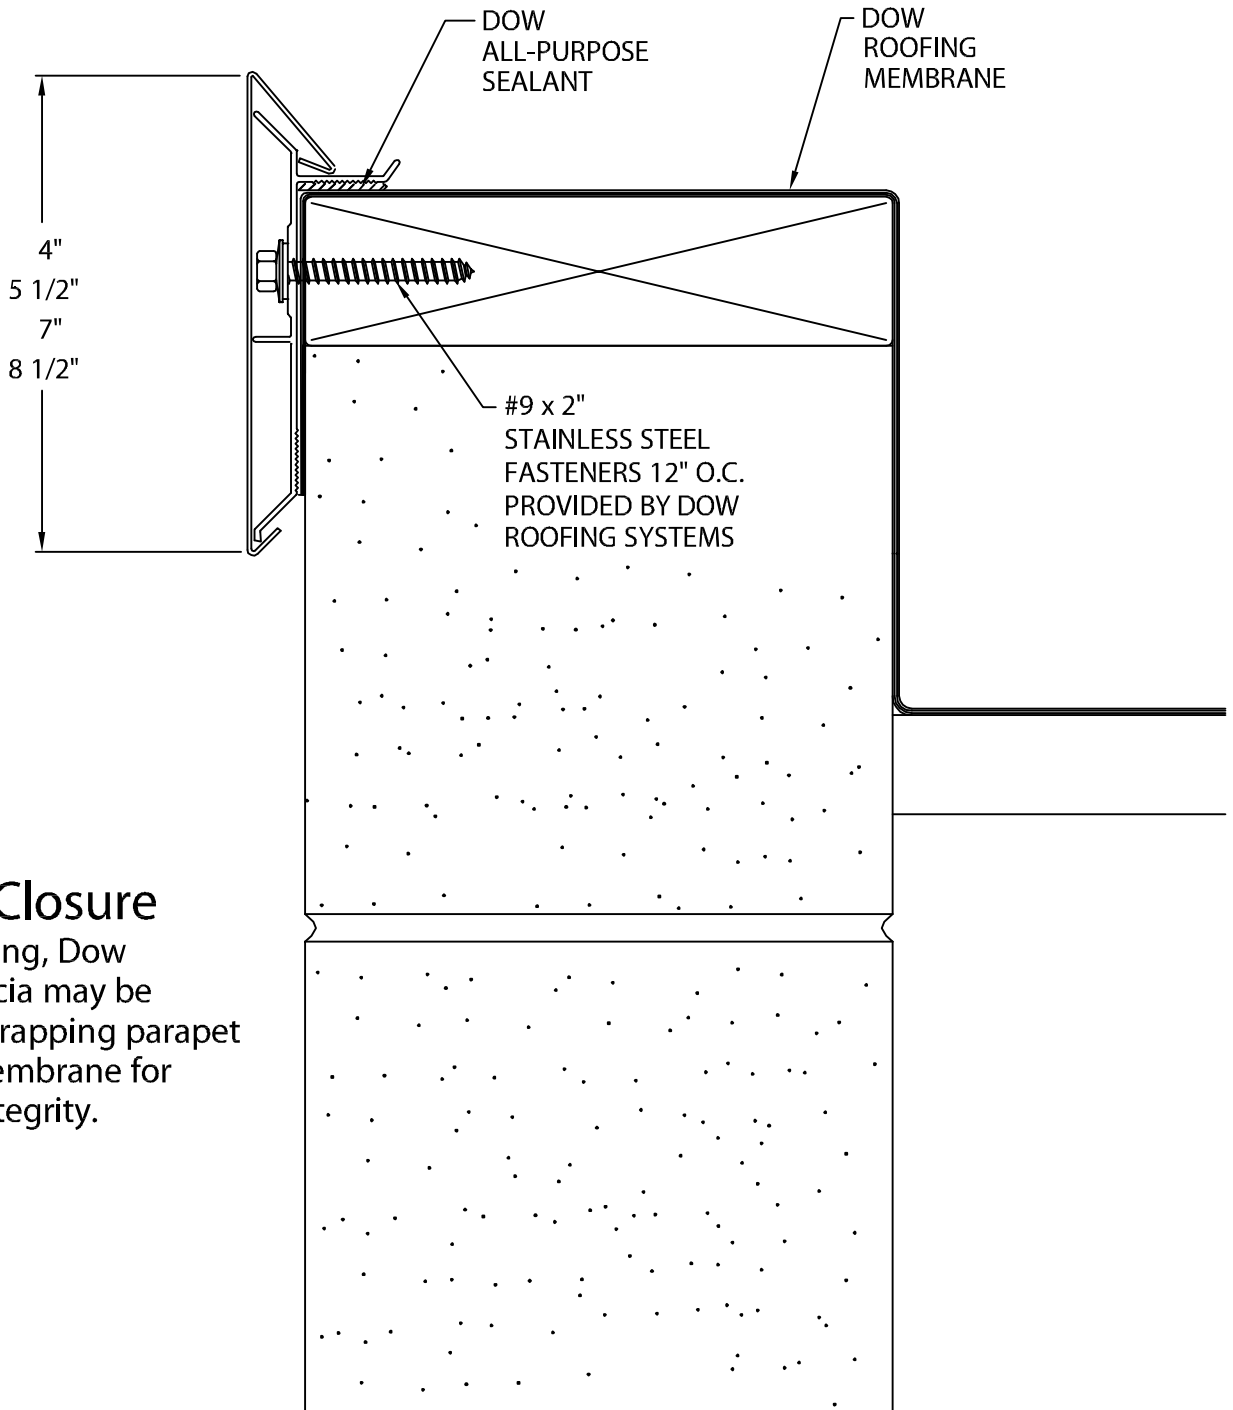

Parapet Closure

In lieu of coping, Dow Standard Fascia may be used when wrapping parapet walls with membrane for watertight integrity.



ROOFING SYSTEMS

P: 800-621-ROOF

DATE: 03/01/12

DRN BY: JJC

CKD BY: SAK

SHT.# ___ OF ___

DWG# 12510-2878

D