


# PILASTER CAP

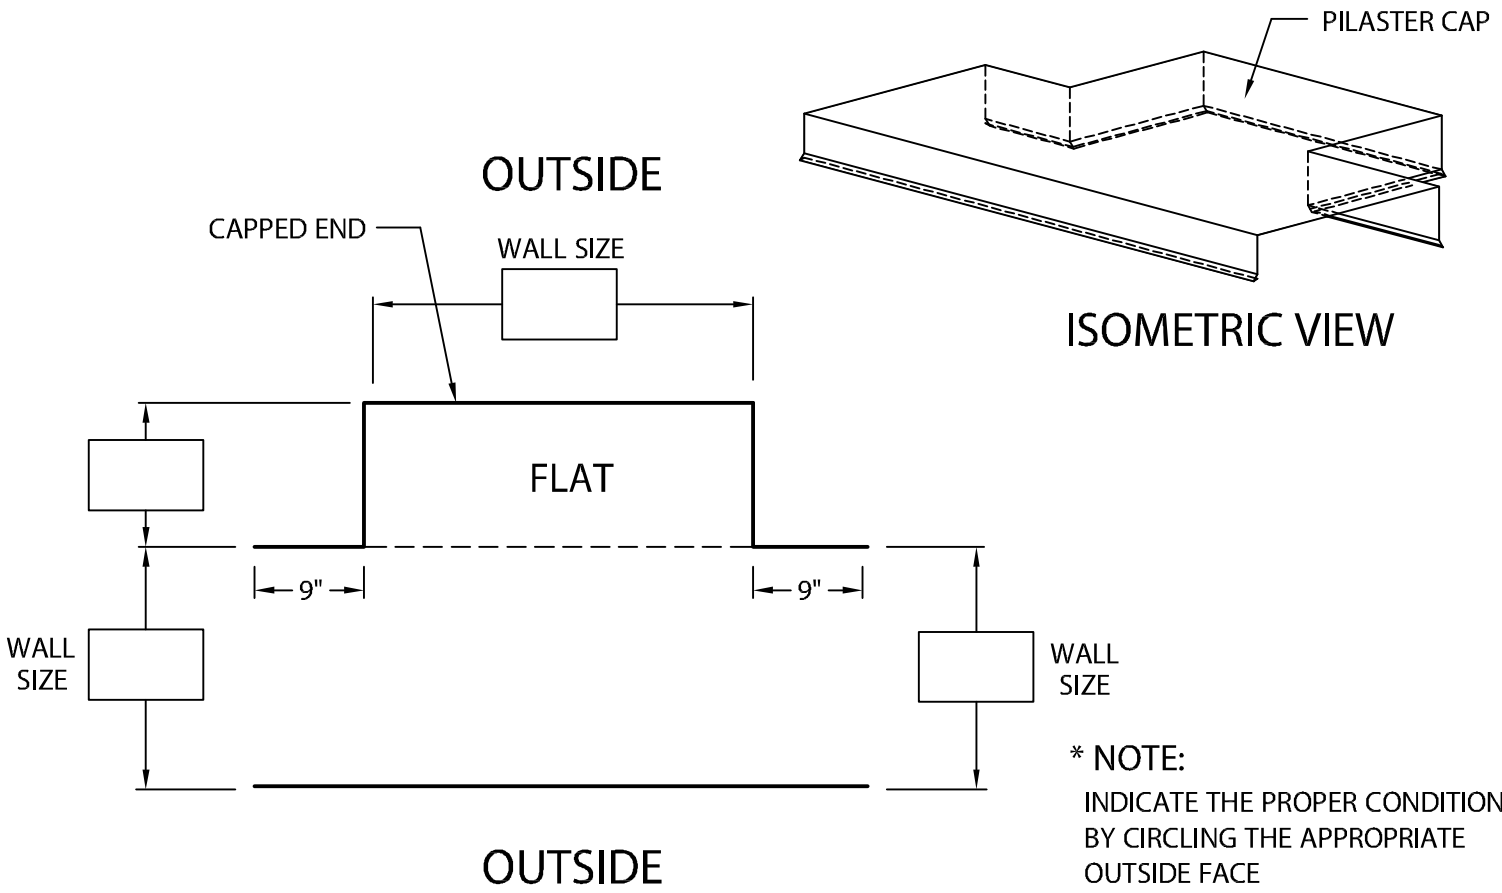

**\* NOTE:**  
INDICATE THE PROPER CONDITION  
BY CIRCLING THE APPROPRIATE  
OUTSIDE FACE

FOR CUSTOM LEG LENGTHS MODIFY DRAWING ABOVE

**NOTES:**

① WELDED ACCESSORIES REQUIRE A MINIMUM MATERIAL THICKNESS OF .050".

**MATERIAL:**

- 24 GA. GALVANIZED STEEL
  - 22 GA. GALVANIZED STEEL
  - .040" ALUMINUM
  - .050" ALUMINUM
  - .063" ALUMINUM
  - OTHER \_\_\_\_\_
- COLOR: \_\_\_\_\_
- FINISH: \_\_\_\_\_

**QUANTITIES:**

\_\_\_\_\_ AMOUNT REQUIRED

SPECIFY ACCESSORY TYPE:  
 WELDED ①  
 QUICKLOCK

AUTHORIZED SIGNATURE:  
APPROVED BY: \_\_\_\_\_  
DATE: \_\_\_\_\_

PROJECT: \_\_\_\_\_  
ARCHITECT: \_\_\_\_\_  
ROOFING CONTRACTOR: \_\_\_\_\_  
REPRESENTATIVE/DISTRIBUTOR: \_\_\_\_\_

**Customer Service**  
**1-800-727-9872**



DATE: 02/11/17  
DRN BY: JJC  
CKD BY: SAK

SHT.# \_\_\_\_ OF \_\_\_\_  
DWG# 20011-25695