


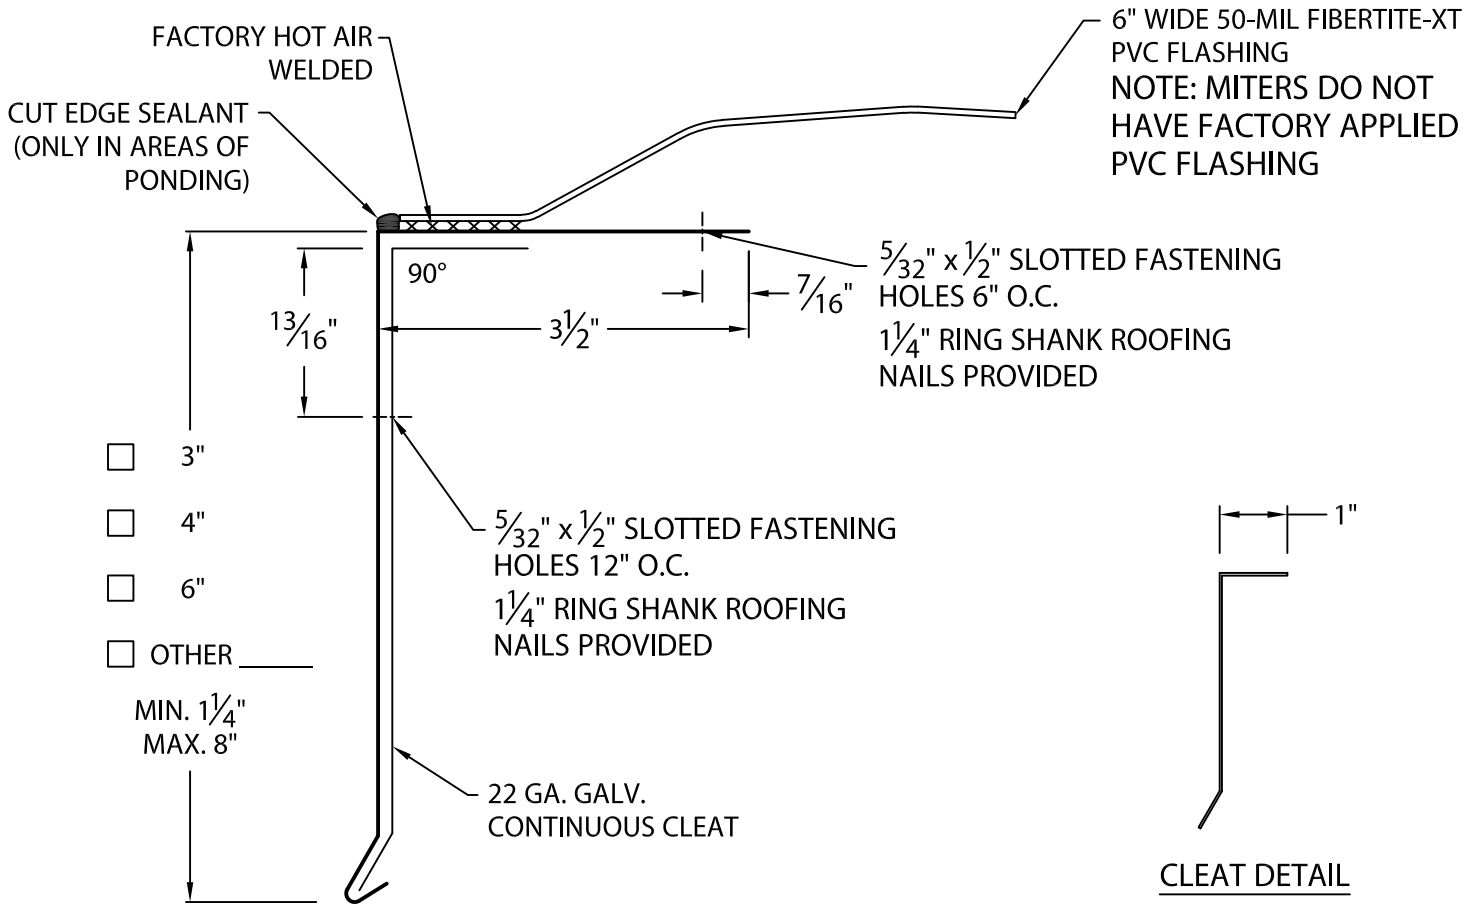

FIBERTITE PVC DRIP EDGE

WITH FACTORY APPLIED PVC FLASHING

10'-0" COVER LENGTHS WITH 12'-0" CONTINUOUS CLEAT



NOTES:

- NO LAP NOTCHES PROVIDED.
- NO SPLICE PLATES PROVIDED.
- ALL FASTENERS ARE PROVIDED.

Fabrication will proceed only after receipt of signed print approval.

Print Approval:

Architect and/or contractor shall verify all dimensions, sizes and quantities. All products to be installed in strict accordance with FiberTite's printed instructions.

Approved by: _____

Date: _____

MATERIAL:

24 Ga. Galv. Steel PVC Coated

COLOR: ___ Bronze ___ Slate Gray
 ___ Light Gray ___ Thermal Tan
 ___ Off White ___ White

QUANTITIES:

_____ Lineal Feet (10'-0" Lengths)
 _____ Outside Miters @ 90° (PVC Flashing Not Included)
 _____ Inside Miters @ 90° (PVC Flashing Not Included)

FOR NON-90° MITERS SEE PRINT APPROVAL #23010-2417

PROJECT:

ARCHITECT:

ROOFING CONTRACTOR:

REPRESENTATIVE/DISTRIBUTOR:

Customer Service

1-800-355-6416



DATE: 10/20/17

DRN BY: JJC

CKD BY: SAK

SHT.# ___ OF ___

DWG# 23010-24005

B