



DOW ARCHED COPING ENDCAPS

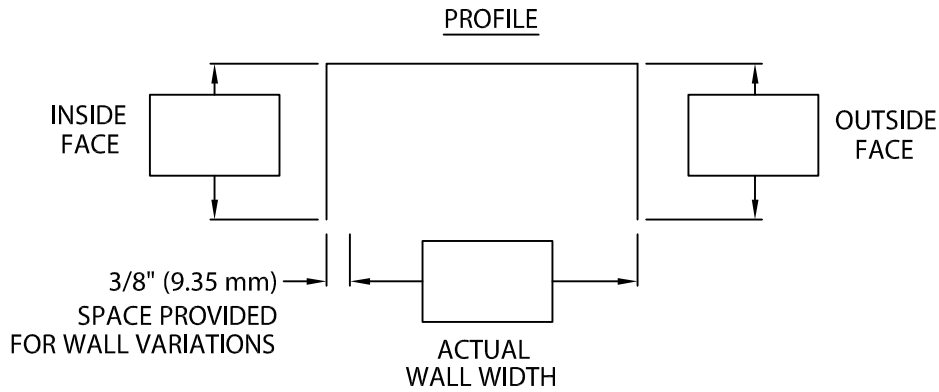

LEFT HAND ENDCAP

RIGHT HAND ENDCAP

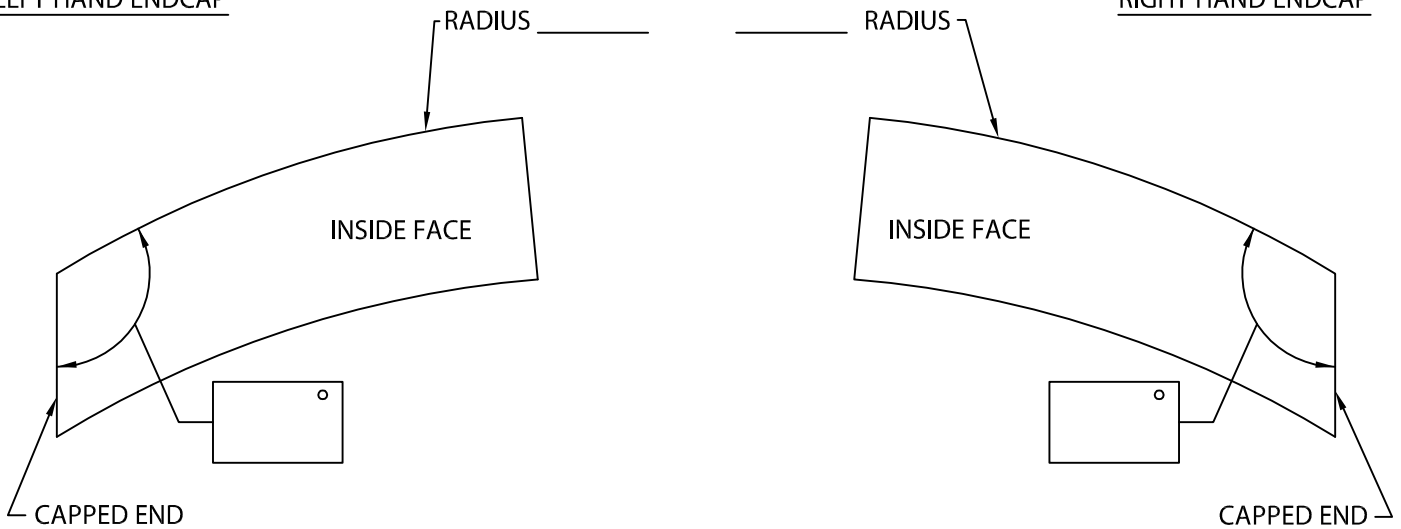

Fabrication will proceed only after receipt of signed print approval.

Print Approval:

Architect and/or contractor shall verify all dimensions, sizes and quantities. All products to be installed in strict accordance with Dow Roofing Systems' printed instructions.

Approved by: _____

Date: _____

MATERIAL:

.100" (2.54 mm) Mill Aluminum

Color: _____

Finish: _____

QUANTITIES:

_____ Right Endcaps (4'-0" (1.22 m) Long)

_____ Left Endcaps (4'-0" (1.22 m) Long)

PROJECT:

ARCHITECT:

ROOFING CONTRACTOR:

REPRESENTATIVE/DISTRIBUTOR:

Corporate Offices
Dow Roofing Systems
Nine Sullivan Road
Holyoke, MA 01040
P: 800-621-ROOF



ROOFING SYSTEMS

DATE: 02/25/09

DRN BY: JJC

CKD BY: SAK

SHT.# ____ OF ____

DWG# 12011-8511

B