




# VERSITRIM 2000 STANDARD FASCIA

FULLY ADHERED OR MECHANICALLY ATTACHED SINGLE-PLY VERSION

ALTERNATE PARAPET DETAIL

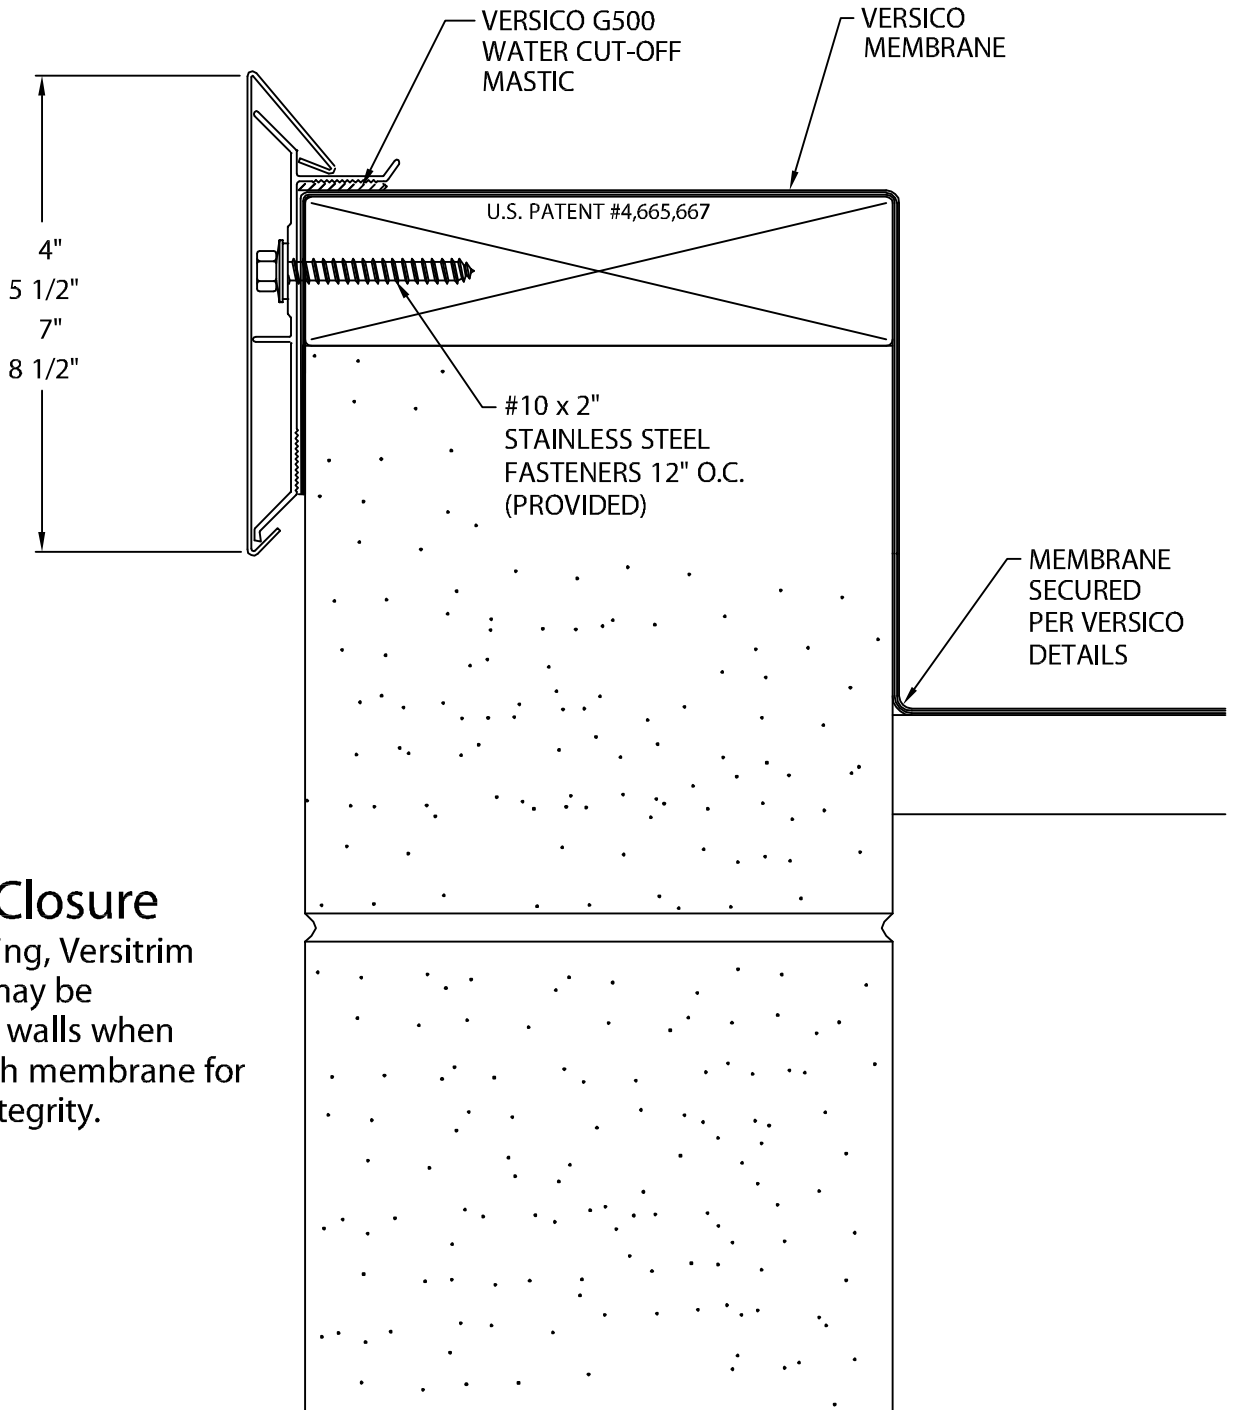

## Parapet Closure

In lieu of coping, Versitrim 2000 Fascia may be used parapet walls when wrapping with membrane for watertight integrity.



Customer Service  
800-558-2162

DATE: 03/04/17  
DRN BY: JJC  
CKD BY: SAK

SHT.# \_\_\_ OF \_\_\_  
DWG# 18510-2027

D