





# PRESTO-TITE FASCIA

BUILT-UP OR MODIFIED VERSION

DETAILS

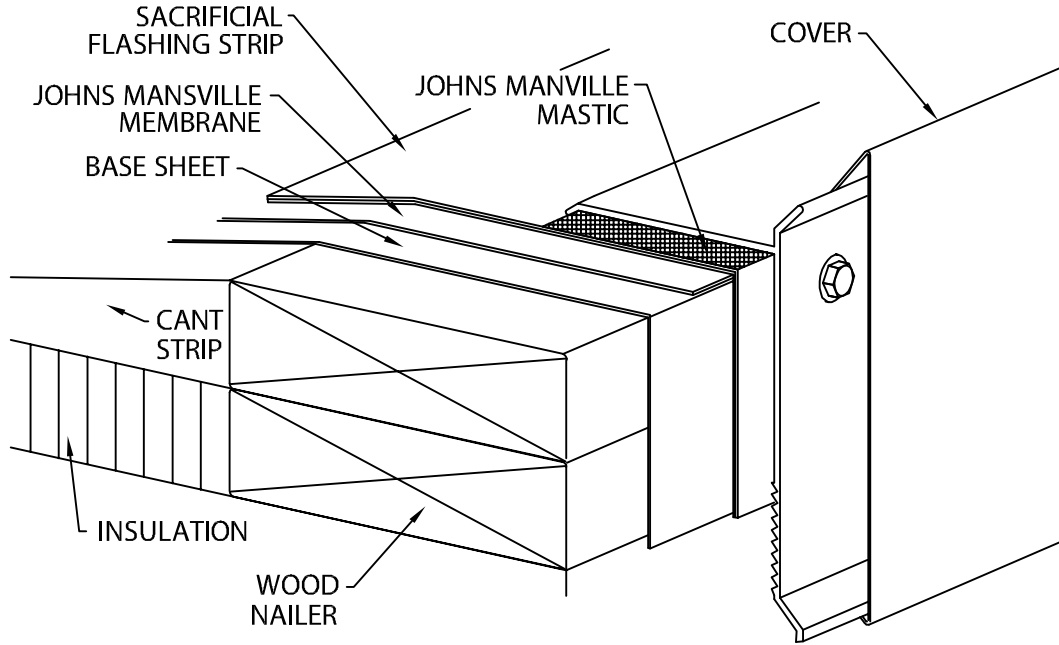

TYPICAL OVERVIEW

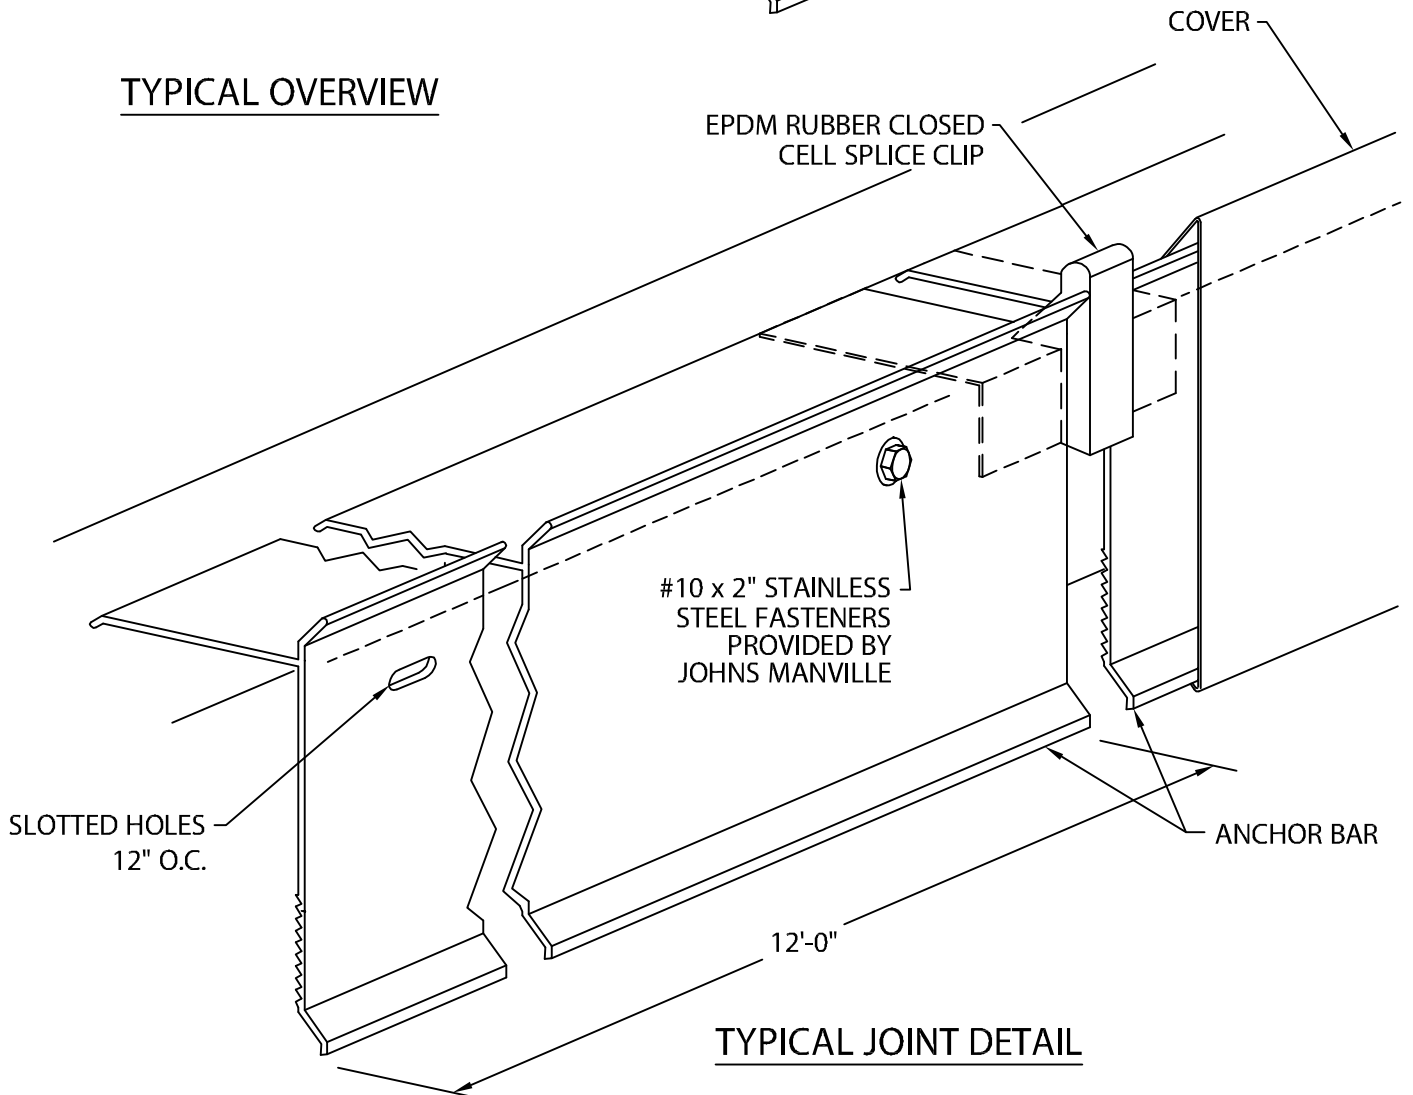

TYPICAL JOINT DETAIL