


JOHNS MANVILLE DRIP EDGE

OBTUSE ANGLE VERSION WITH CONTINUOUS CLEAT

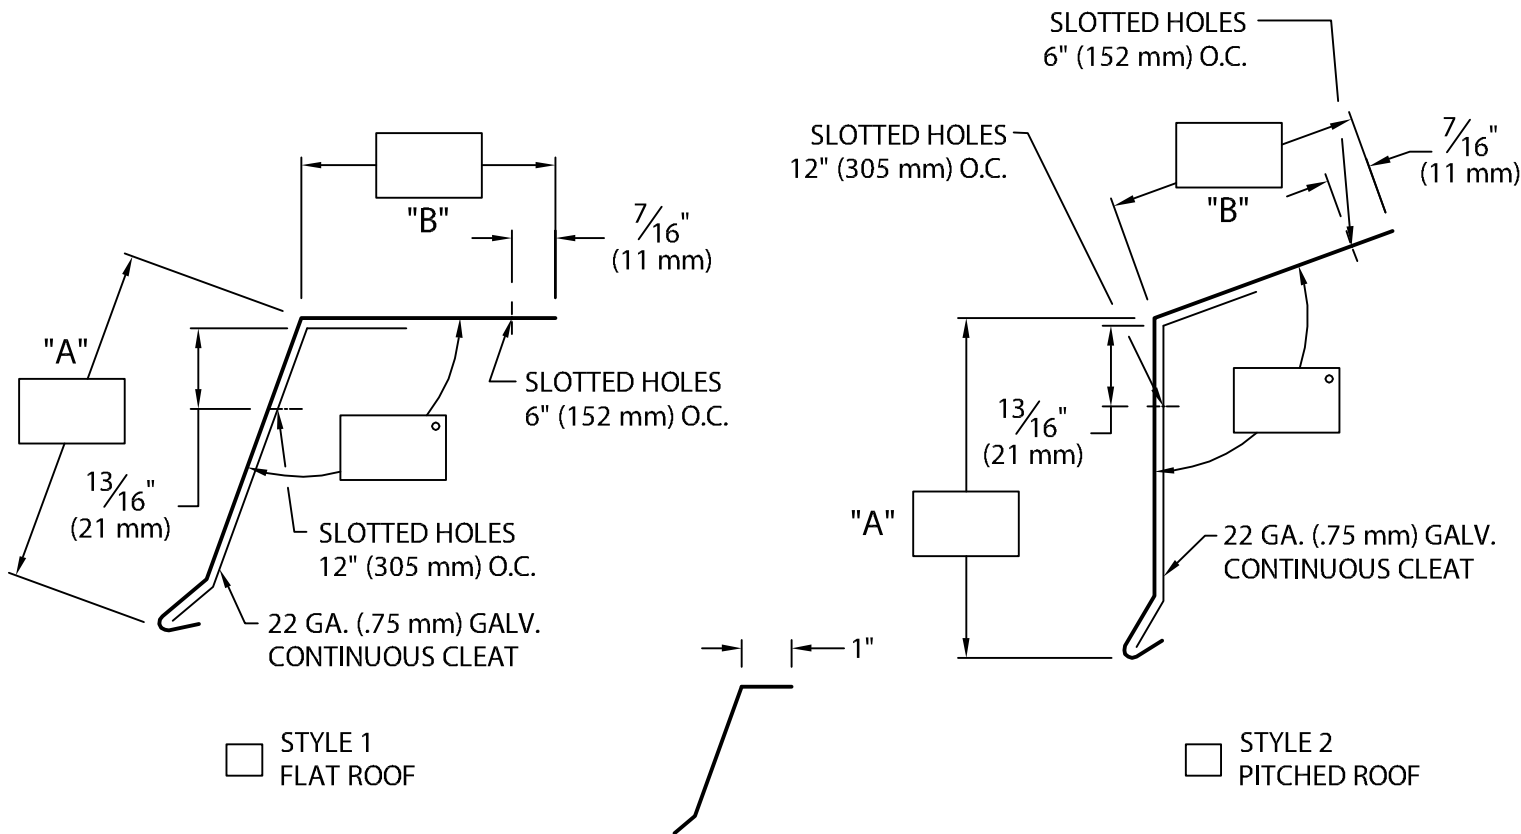

1 1/4" (32 mm) RING SHANK ROOFING NAILS PROVIDED FOR ALL SLOTTED HOLES

CLEAT DETAIL (TYP.)

NOTES:

- Includes 6" (152 mm) wide concealed splice plates.
- Concealed splice plate must be field caulked to prevent water entry.
- Unless otherwise noted, fabrication of miters and accessories are furnished standard utilizing a non-penetrating quicklock joint, then factory sealed watertight.

Fabrication will proceed only after receipt of signed print approval.

Print Approval:

Architect and/or contractor shall verify all dimensions, sizes and quantities. All products to be installed in strict accordance with Johns Manville's printed instructions.

Approved by: _____

Date: _____

-- Welded Miters and Accessories

Check one Required (surcharge) Not applicable

MATERIAL:

- ___ 24 Ga. (.65 mm) Galv.
- ___ .040" (1.01 mm) Alum. Color: _____
- ___ .050" (1.27 mm) Alum. Finish: _____
- ___ .063" (1.60 mm) Alum. Finish: _____
- ___ OTHER _____

QUANTITIES:

- _____ Lineal Feet (12'-0" (3.65 m) Lengths)
- _____ Outside Miters @ (_____)°
- _____ Inside Miters @ (_____)°

PROJECT:

ARCHITECT:

ROOFING CONTRACTOR:

REPRESENTATIVE/DISTRIBUTOR:

51 Lexington Street; Lewiston, ME 04240
 CUSTOMER SERVICE: 800-223-8317 USA
 800-445-1500 Canada
 TECHNICAL SERVICE: 800-445-1500 USA & Canada
 FAX: 207-784-0125
 OTHER AREAS CALL: 207-784-0123



DATE: 11/13/12

DRN BY: JJC

CKD BY: SAK

SHT.# ____ OF ____

DWG# 16010-16666

A