


VERSITRIM DRIP EDGE

OBTUSE ANGLE VERSION WITH CONTINUOUS CLEAT

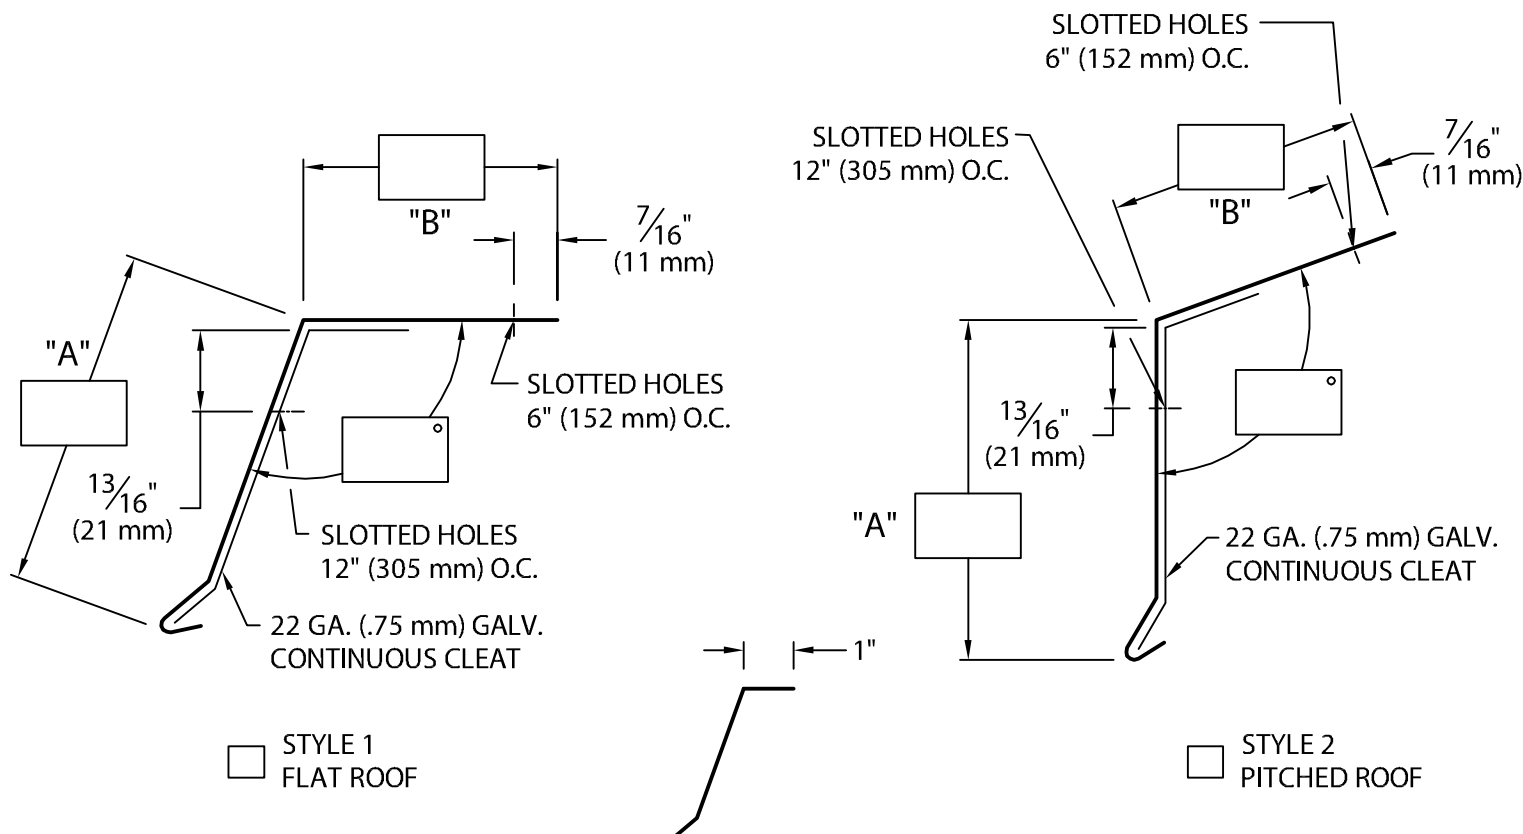

1 1/4" (32 mm) RING SHANK ROOFING
NAILS PROVIDED FOR ALL SLOTTED HOLES

CLEAT DETAIL (TYP.)

NOTES:

- Includes 6" (152 mm) wide concealed splice plates.
- Concealed splice plate must be field caulked to prevent water entry.
- Unless otherwise noted, fabrication of miters and accessories are furnished standard utilizing a non-penetrating quicklock joint, then factory sealed watertight.

Fabrication will proceed only after receipt of signed print approval.

Print Approval:

Architect and/or contractor shall verify all dimensions, sizes and quantities. All products to be installed in strict accordance with Versico, Inc.'s printed instructions.

Approved by: _____

Date: _____

-- Welded Miters and Accessories

Check one ☐ Required (surcharge) ☐ Not applicable

MATERIAL:

____ 24 Ga. (.65 mm) Galv.
____ .040" (1.01 mm) Alum. Color: _____
____ .050" (1.27 mm) Alum. Finish: _____
____ .063" (1.60 mm) Alum.
____ OTHER _____

QUANTITIES:

____ Lineal Feet (12'-0" (3.65 m) Lengths)
____ Outside Miters @ (____°)
____ Inside Miters @ (____°)

PROJECT:

ARCHITECT:

ROOFING CONTRACTOR:

REPRESENTATIVE/DISTRIBUTOR:

Customer Service
800-558-2162
(Metal-Era)



DATE: 11/13/12

DRN BY: JJC

CKD BY: SAK

SHT.# ____ OF ____

DWG# 18010-16672

A