


# DOW INDUSTRIAL GUTTER

STYLE 2 GUTTER EXPANSION JOINT

## INSTALLATION INSTRUCTIONS AND OVERVIEW

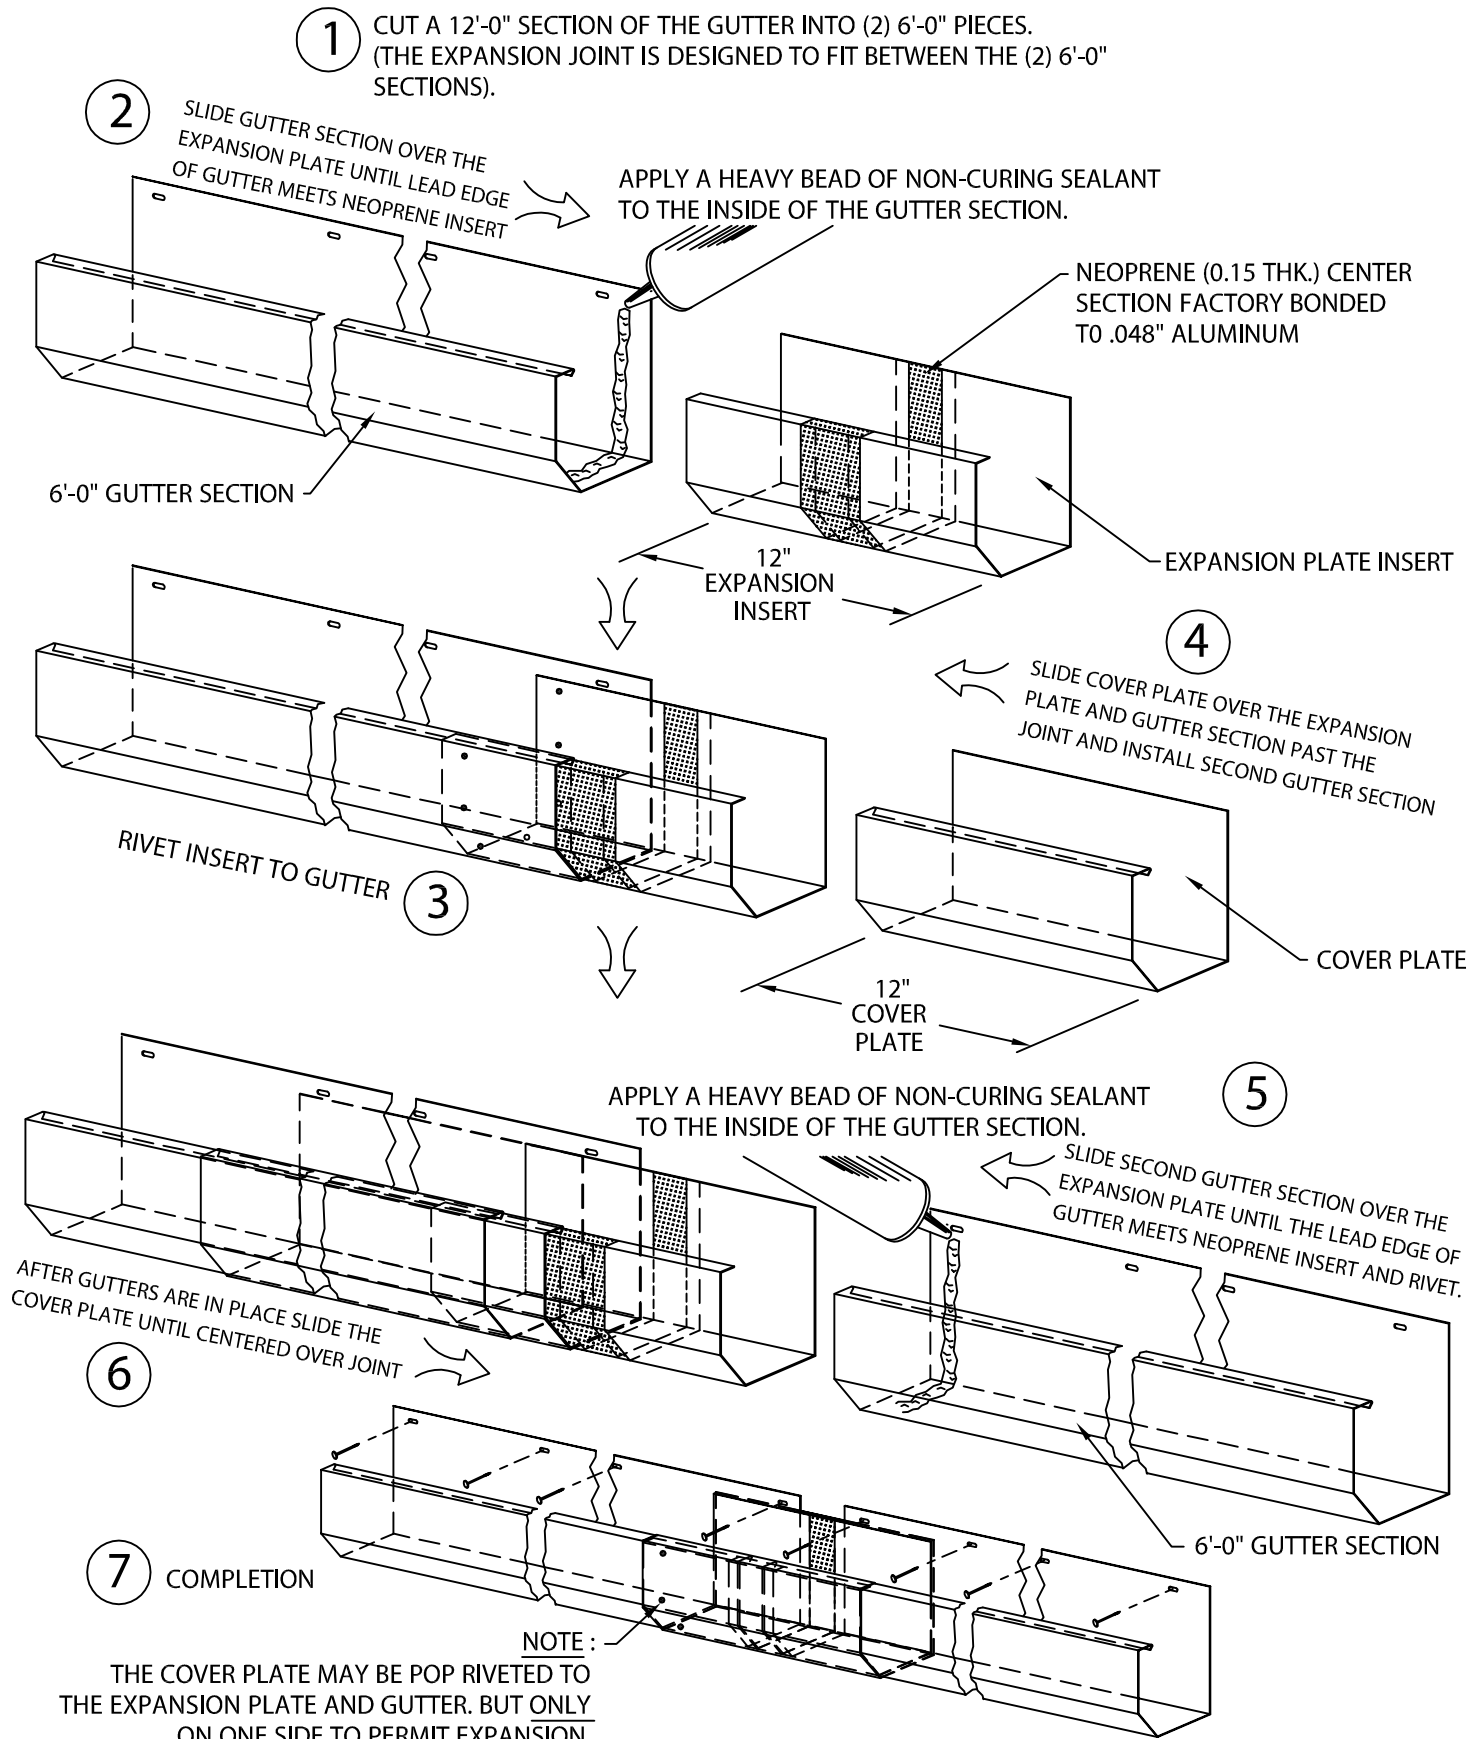

ROOFING SYSTEMS

P: 800-621-ROOF

DATE: 02/25/09

DRN BY: JJC

CKD BY: SAK

SHT.# \_\_\_\_ OF \_\_\_\_

DWG# 12112-4046

C