


DERBIGUM GARDEN-TITE INSPECTION CHAMBER

INSTALLATION OVERVIEW

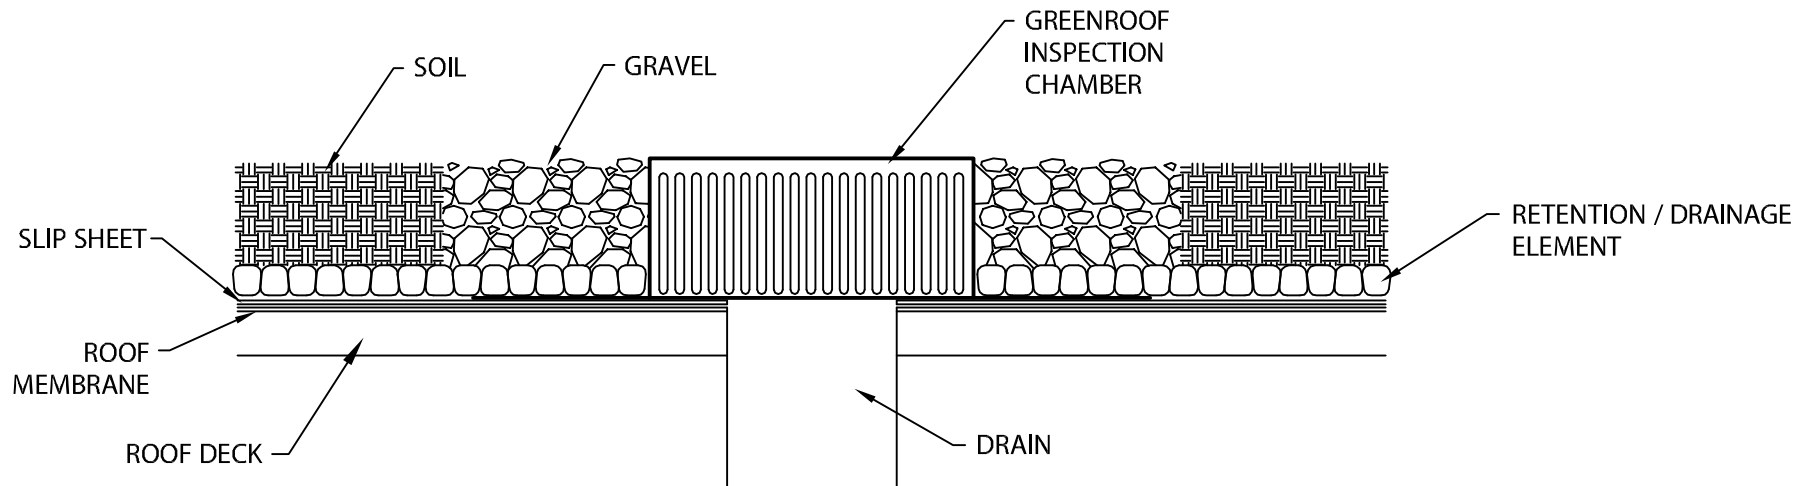

THE INSPECTION CHAMBER MAY BE INSTALLED DIRECTLY ON THE RETENTION / DRAINAGE ELEMENT IN THE GARDEN ROOF ASSEMBLY OR DIRECTLY OVER THE ROOT BARRIER PROTECTION FOR THE MEMBRANE.

- VEGETATION-FREE ZONES (GRAVEL) ARE TYPICALLY REQUIRED AROUND ALL INSPECTION CHAMBERS.
- WHEN DEEPER SOIL DEPTHS ARE ENCOUNTERED, THE INSPECTION CHAMBER'S BASE ELEMENT AND LID CAN BE COMBINED WITH EXTENSION ELEMENTS, WHICH FIT OVER THE SIDES OF THE BASE ELEMENT.