


REFERENCE DETAIL:

# HI-PERF RAKE FASCIA

WITH VERTICAL "Z" BRACKETS

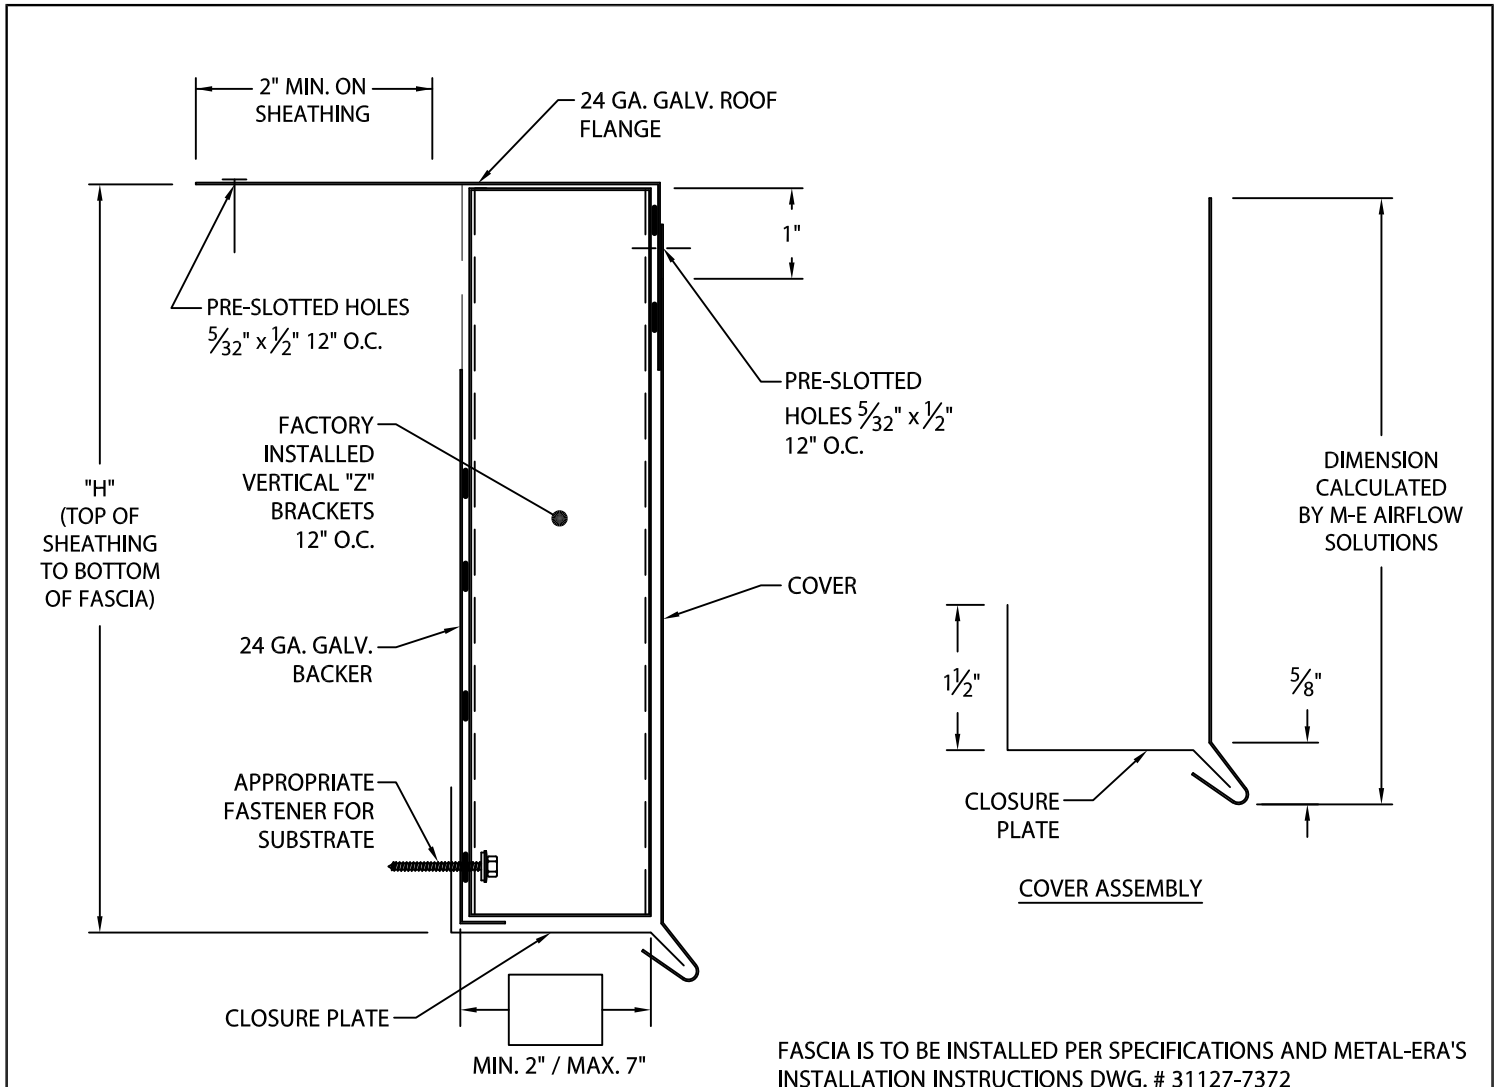

FASCIA IS TO BE INSTALLED PER SPECIFICATIONS AND METAL-ERA'S INSTALLATION INSTRUCTIONS DWG. # 31127-7372

NOTE: ALL FASTENERS BY OTHERS (SEE INSTALLATION INSTRUCTIONS FOR RECOMMENDATIONS)  
CLOSURE PLATE AND COVER SHIPPED LOOSE

**"H" DIMENSION:**

- 6" COVERAGE     8" COVERAGE     10" COVERAGE  
 12" COVERAGE     14" COVERAGE     16" COVERAGE  
 OTHER: \_\_\_\_\_

Fabrication will proceed only after receipt of signed print approval.

**Print Approval:**

Architect and/or contractor shall verify all dimensions, sizes and quantities. All products to be installed in strict accordance with Metal-Era's printed instructions.

Approved by: \_\_\_\_\_

Date: \_\_\_\_\_

**COVER:**

- 24 GA. GALVANIZED STEEL     22 GA. GALVANIZED STEEL  
 .040" ALUMINUM     .050" ALUMINUM  
 .063" ALUMINUM     OTHER \_\_\_\_\_

COLOR: \_\_\_\_\_ FINISH: \_\_\_\_\_

**CLOSURE PLATE:**

- 24 GA. GALVANIZED STEEL BONE WHITE     24 GA. GALVANIZED STEEL DARK BRONZE  
 24 GA. GALVANIZED STEEL SANDSTONE     24 GA. GALVANIZED STEEL SLATE GRAY  
 24 GA. GALVANIZED STEEL W/ OTHER COLOR: \_\_\_\_\_

**QUANTITIES:**

\_\_\_\_\_ LINEAL FEET (12'-0" LENGTHS)

\_\_\_\_\_ PEAK MITERS

SEE ADDITIONAL PRINT APPROVAL FOR RAKE CONDITION

PROJECT: \_\_\_\_\_

ARCHITECT: \_\_\_\_\_

CONTRACTOR: \_\_\_\_\_

REPRESENTATIVE: \_\_\_\_\_



Phone: 800-558-2162  
Fax: 800-770-3934  
www.metalera.com

DATE: 08/29/22

SHT.# \_\_\_\_ OF \_\_\_\_

DRN BY: MLM

CKD BY: MM

DWG# 31027-7030