


ARCHED COPING ENDCAPS

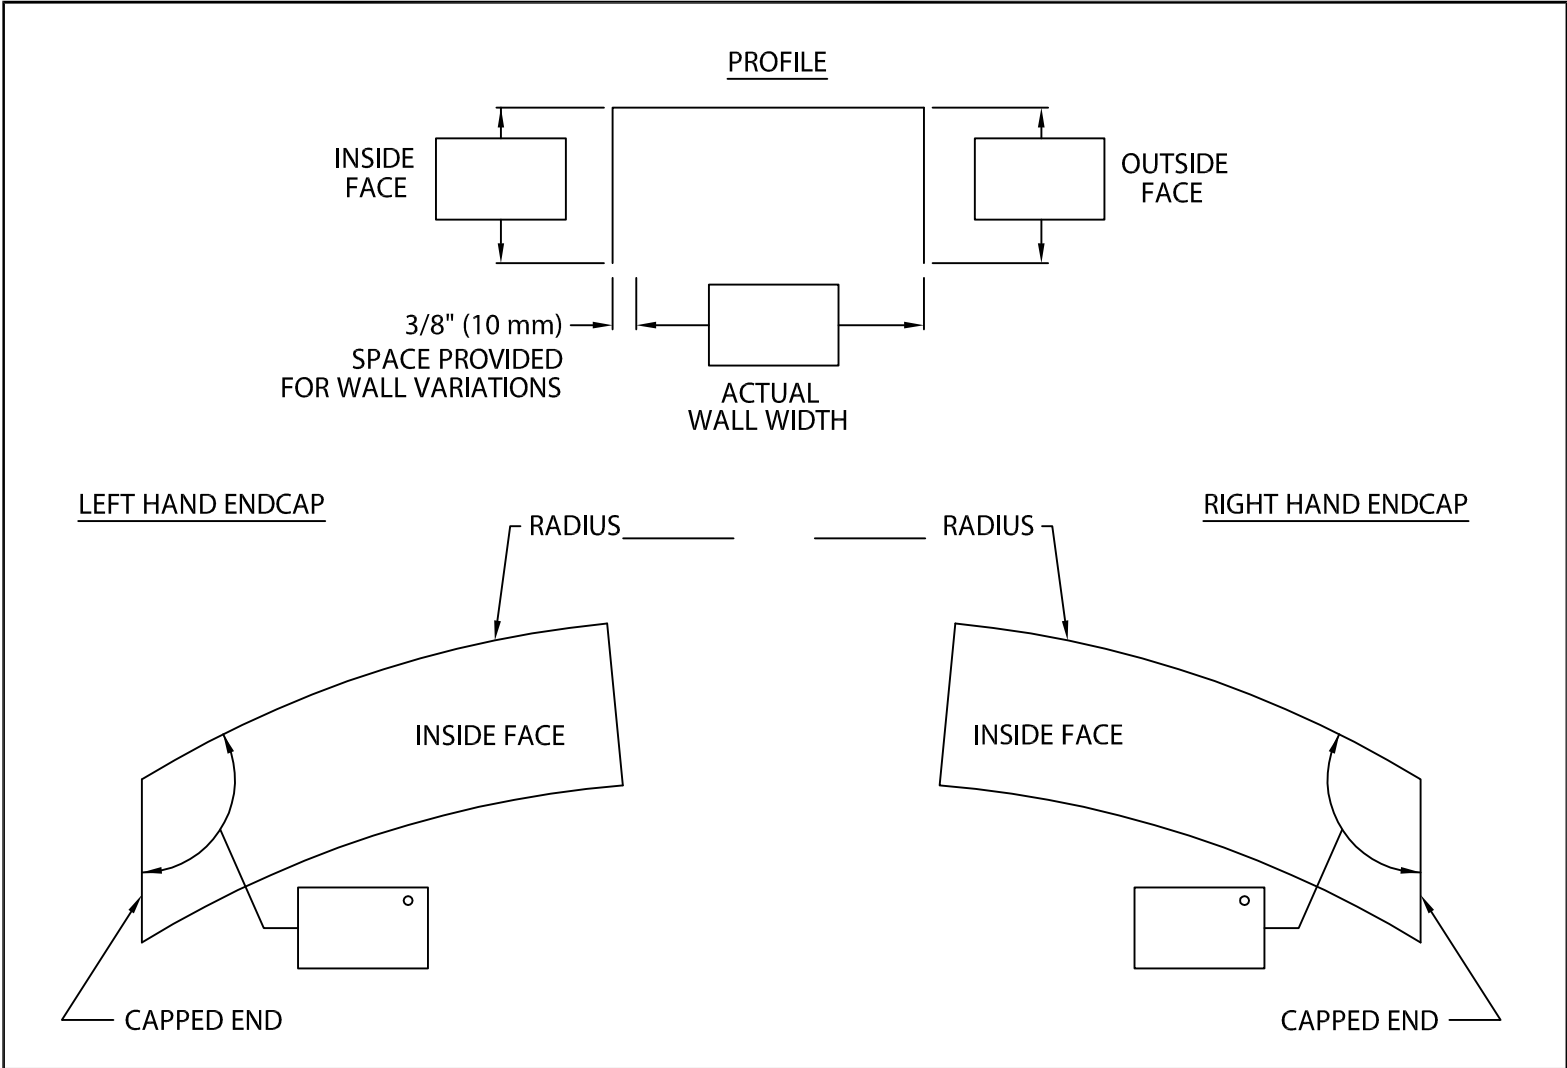

Fabrication will proceed only after receipt of signed print approval.

Print Approval:

Architect and/or contractor shall verify all dimensions, sizes and quantities. All products to be installed in strict accordance with Johns Manville's printed instructions.

Approved by: _____

Date: _____

MATERIAL:

.100" (2.54mm) Mill Aluminum

Color: _____

Finish: _____

QUANTITIES:

_____ Right Endcaps 4'-0" (1.21 m) Long

_____ Left Endcaps 4'-0" (1.21 m) Long

PROJECT:

ARCHITECT:

ROOFING CONTRACTOR:

REPRESENTATIVE/DISTRIBUTOR:

51 Lexington Street; Lewiston, ME 04240
 CUSTOMER SERVICE: 800-223-8317 USA
 800-445-1500 Canada
 TECHNICAL SERVICE: 800-445-1500 USA & Canada
 FAX: 207-784-0125
 OTHER AREAS CALL: 207-784-0123



DATE: 11/20/07

DRN BY: JJC

CKD BY: SAK

SHT.# ____ OF ____

DWG# 16011-7020

A