


# PRESTO-LOCK ENDWALL FLASHING

COPING VERSION

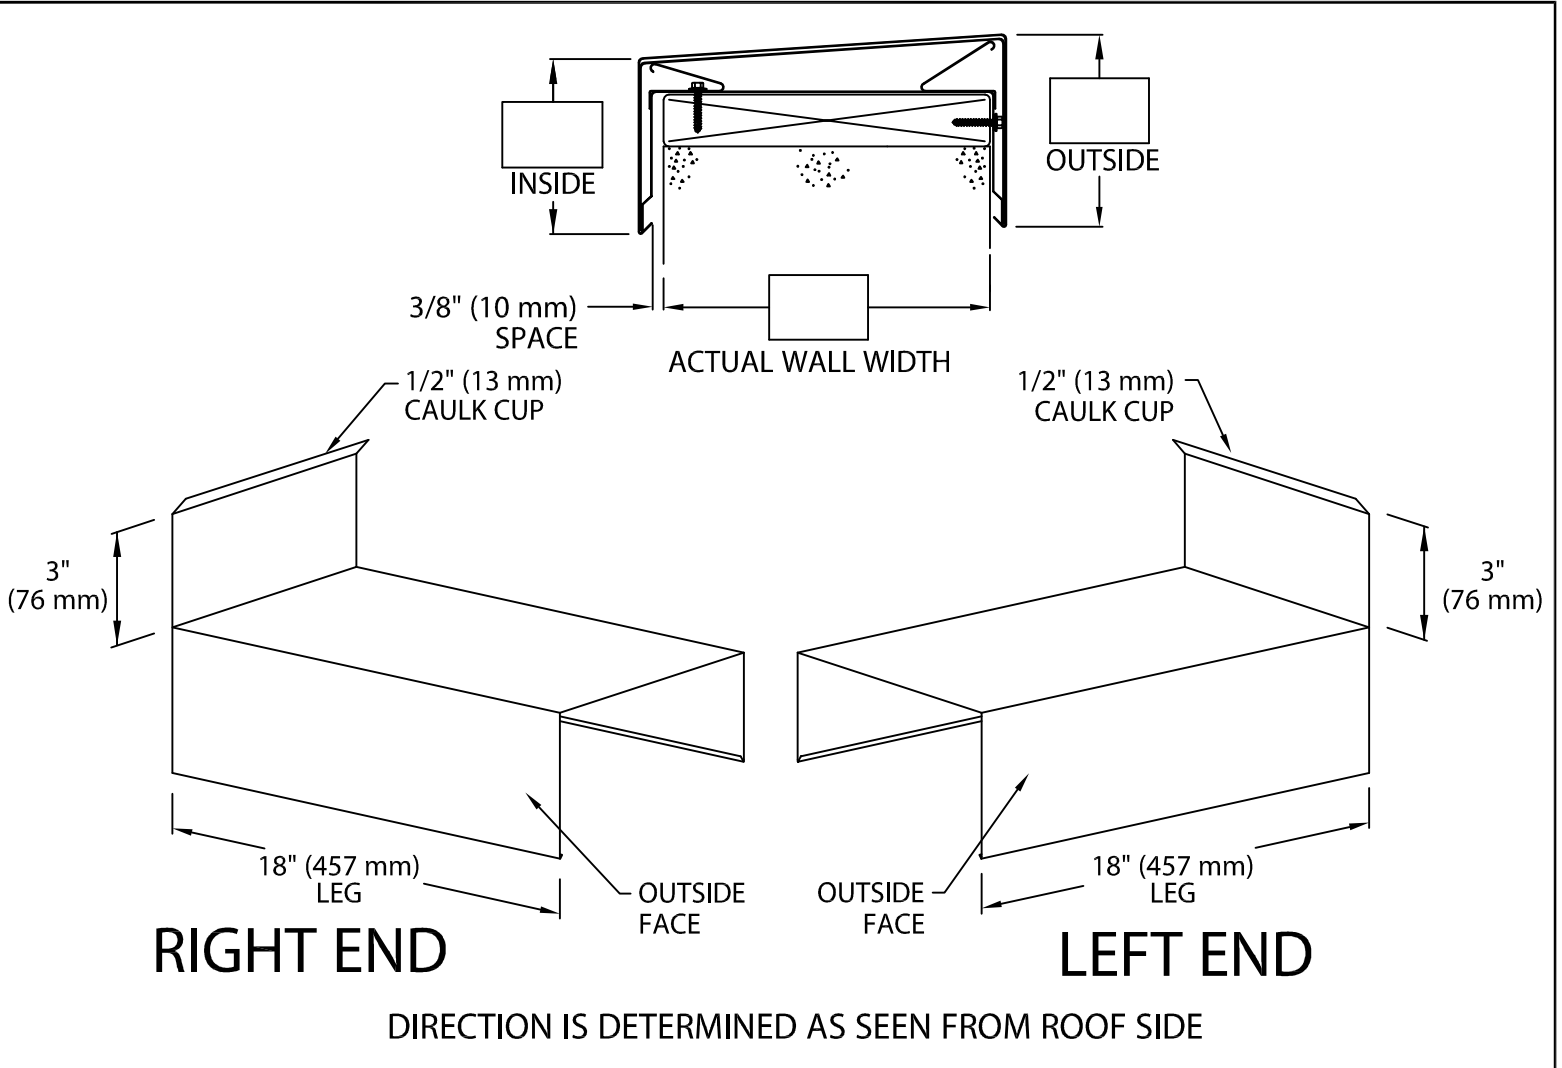

DIRECTION IS DETERMINED AS SEEN FROM ROOF SIDE

Fabrication will proceed only after receipt of signed print approval.

## Print Approval:

Architect and/or contractor shall verify all dimensions, sizes and quantities. All products to be installed in strict accordance with Johns Manville's printed instructions.

Approved by: \_\_\_\_\_

Date: \_\_\_\_\_

### MATERIALS:

- \_\_\_ 24 GA. (0.65 mm) Steel
  - \_\_\_ .040" (1.01 mm) Alum.
  - \_\_\_ .050" (1.27 mm) Alum.
  - \_\_\_ .063" (1.60 mm) Alum.
  - \_\_\_ Other \_\_\_\_\_
- Color: \_\_\_\_\_
- Finish: \_\_\_\_\_

### QUANTITIES:

\_\_\_\_\_ Right End Flashing \_\_\_\_\_ Left End Flashing

Tapered  Flat

PROJECT:

ARCHITECT:

ROOFING CONTRACTOR:

REPRESENTATIVE/DISTRIBUTOR:

51 Lexington Street; Lewiston, ME 04240  
 CUSTOMER SERVICE: 800-223-8317 USA  
 800-445-1500 Canada  
 TECHNICAL SERVICE: 800-445-1500 USA & Canada  
 FAX: 207-784-0125  
 OTHER AREAS CALL: 207-784-0123



DATE: 03/27/03

DRN BY: JWH

CKD BY: SAK

SHT.# \_\_\_ OF \_\_\_

DWG# 16011-2464

C