


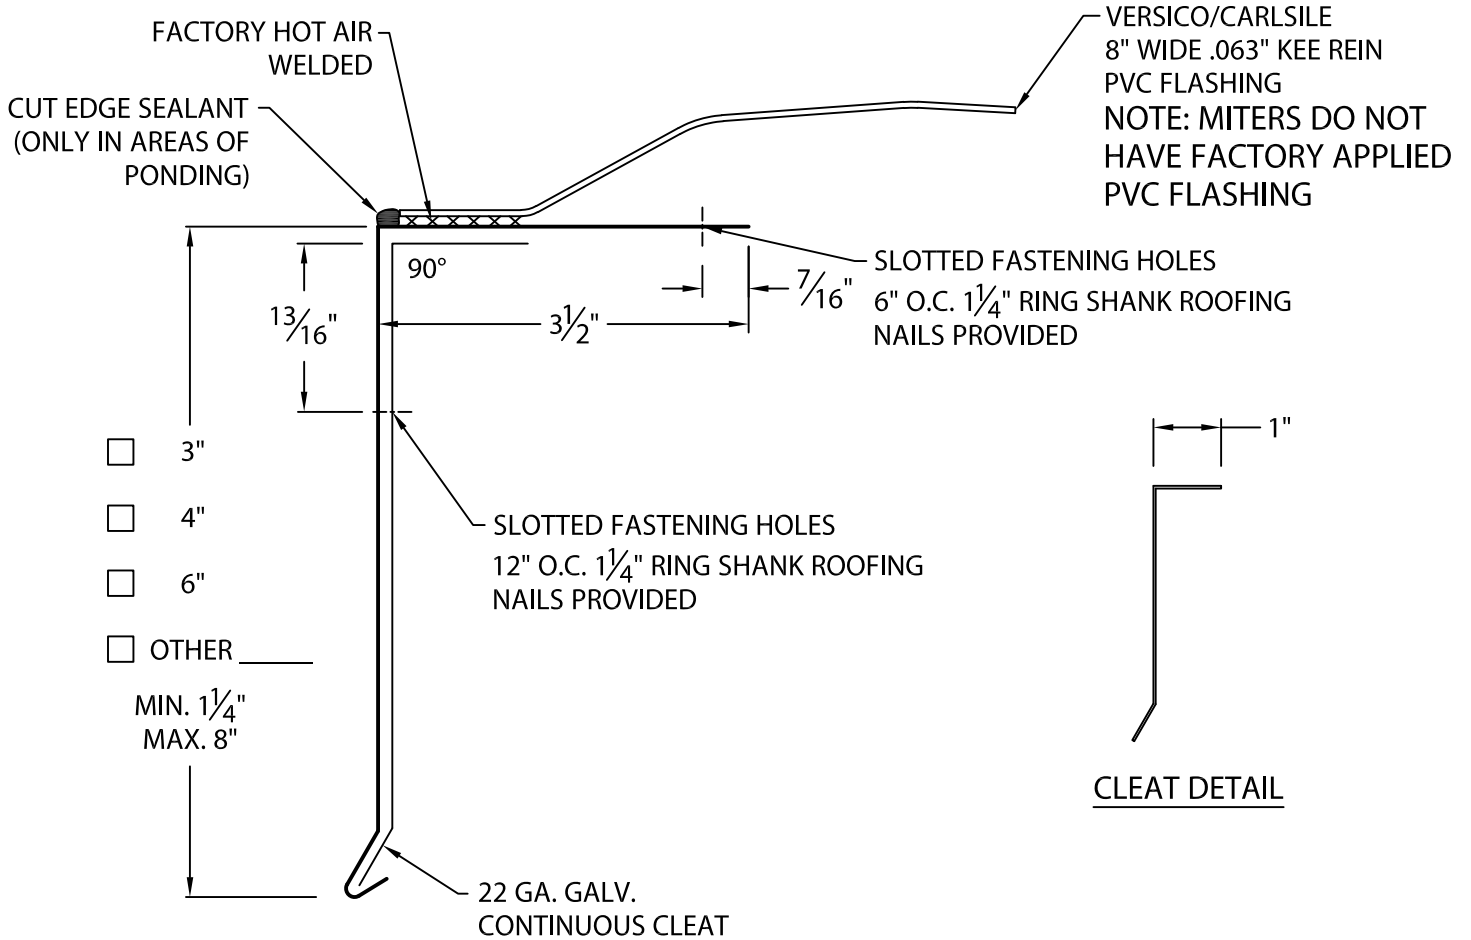

# PVC ONE DRIP EDGE

WITH FACTORY APPLIED PVC FLASHING

10'-0" COVER LENGTHS WITH 12'-0" CONTINUOUS CLEAT



## NOTES:

- NO LAP NOTCHES PROVIDED.
- NO SPLICE PLATES PROVIDED.
- ALL FASTENERS PROVIDED.

Fabrication will proceed only after receipt of signed print approval.

## Print Approval:

Architect and/or contractor shall verify all dimensions, sizes and quantities. All products to be installed in strict accordance with Metal-Era's printed instructions.

Approved by: \_\_\_\_\_

Date: \_\_\_\_\_

## MATERIAL:

24 Ga. Galv. Steel PVC Coated - Versico/Carlisle

## COLOR:

White

## QUANTITIES:

\_\_\_\_\_ Lineal Feet (10'-0" Lengths)

\_\_\_\_\_ Outside Miters @ (\_\_\_\_\_)° (PVC Flashing Not Included)

\_\_\_\_\_ Inside Miters @ (\_\_\_\_\_)° (PVC Flashing Not Included)

## PROJECT:

## ARCHITECT:

## ROOFING CONTRACTOR:

## REPRESENTATIVE/DISTRIBUTOR:

Corporate Offices, Manufacturing  
1600 Airport Road; Waukesha, WI 53188  
Phone: 800-558-2162  
Fax: 800-373-9156  
www.metalera.com



DATE: 09/02/20

DRN BY: JJC

CKD BY: SAK

SHT.# \_\_\_\_ OF \_\_\_\_

DWG# 11010-22403

E