


ENDWALL FLASHING

COPING VERSION

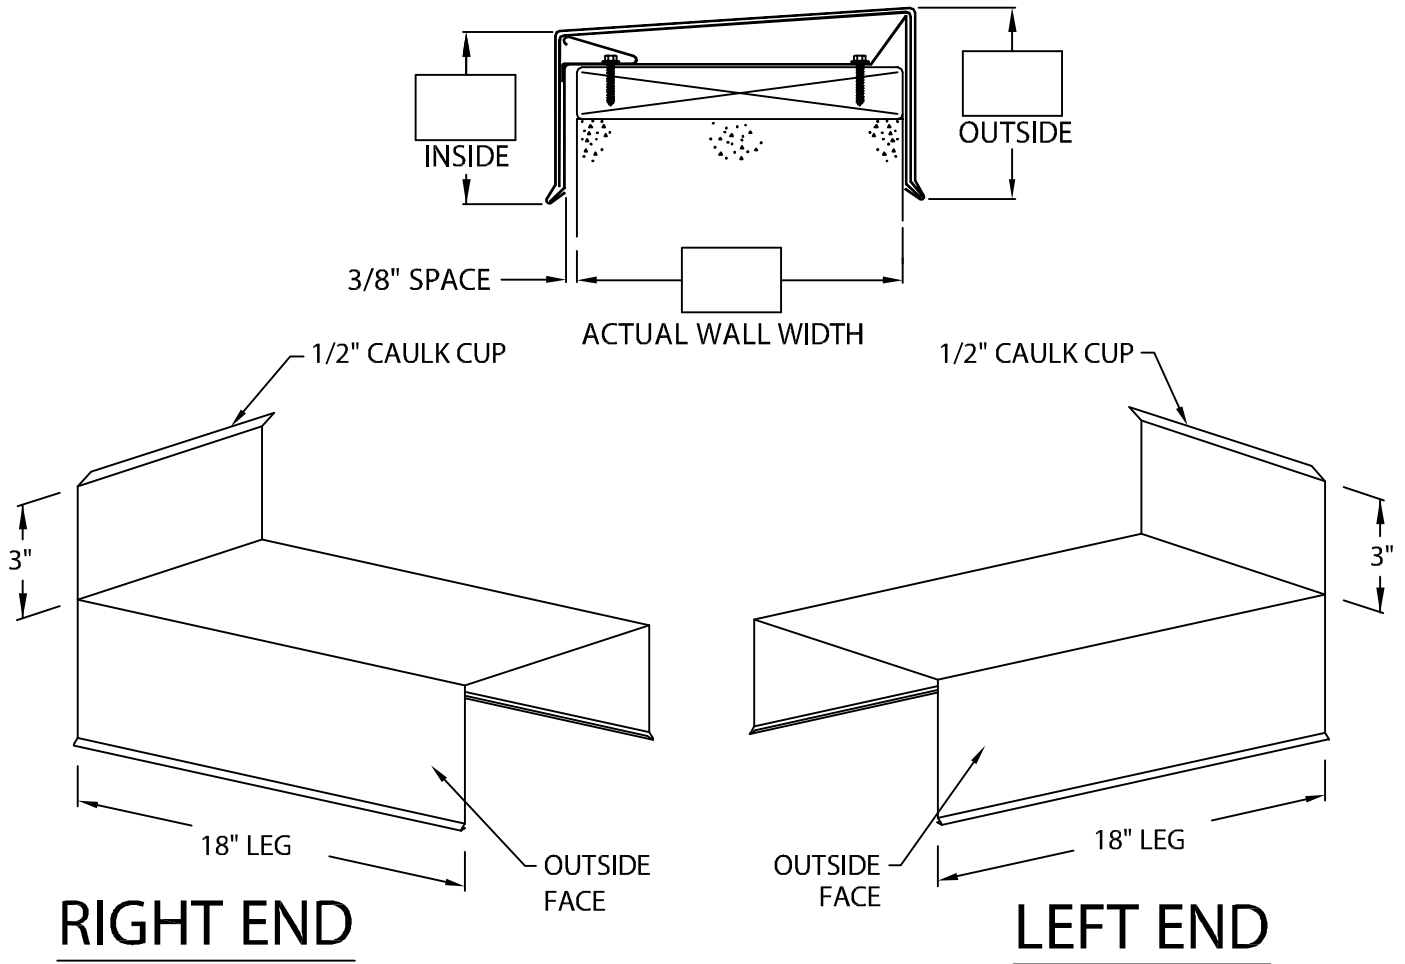

DIRECTION IS DETERMINED AS SEEN FROM ROOF SIDE

MATERIAL:

- 24 GA. GALVANIZED STEEL
 - 22 GA. GALVANIZED STEEL
 - .040" ALUMINUM
 - .050" ALUMINUM
 - .063" ALUMINUM
 - OTHER _____
- COLOR: _____
- FINISH: _____

QUANTITIES:

- RIGHT END FLASHING
- LEFT END FLASHING

AUTHORIZED SIGNATURE:
 APPROVED BY: _____
 DATE: _____

PROJECT: _____
 ARCHITECT: _____
 ROOFING CONTRACTOR: _____
 REPRESENTATIVE/DISTRIBUTOR: _____

CUSTOMER SERVICE
 PHONE 800-969-0108
 FAX 610-916-9501



DATE: 04/10/14
 DRN BY: JJC
 CKD BY: SAK

SHT.# ____ OF ____
 DWG# 28011-11384