


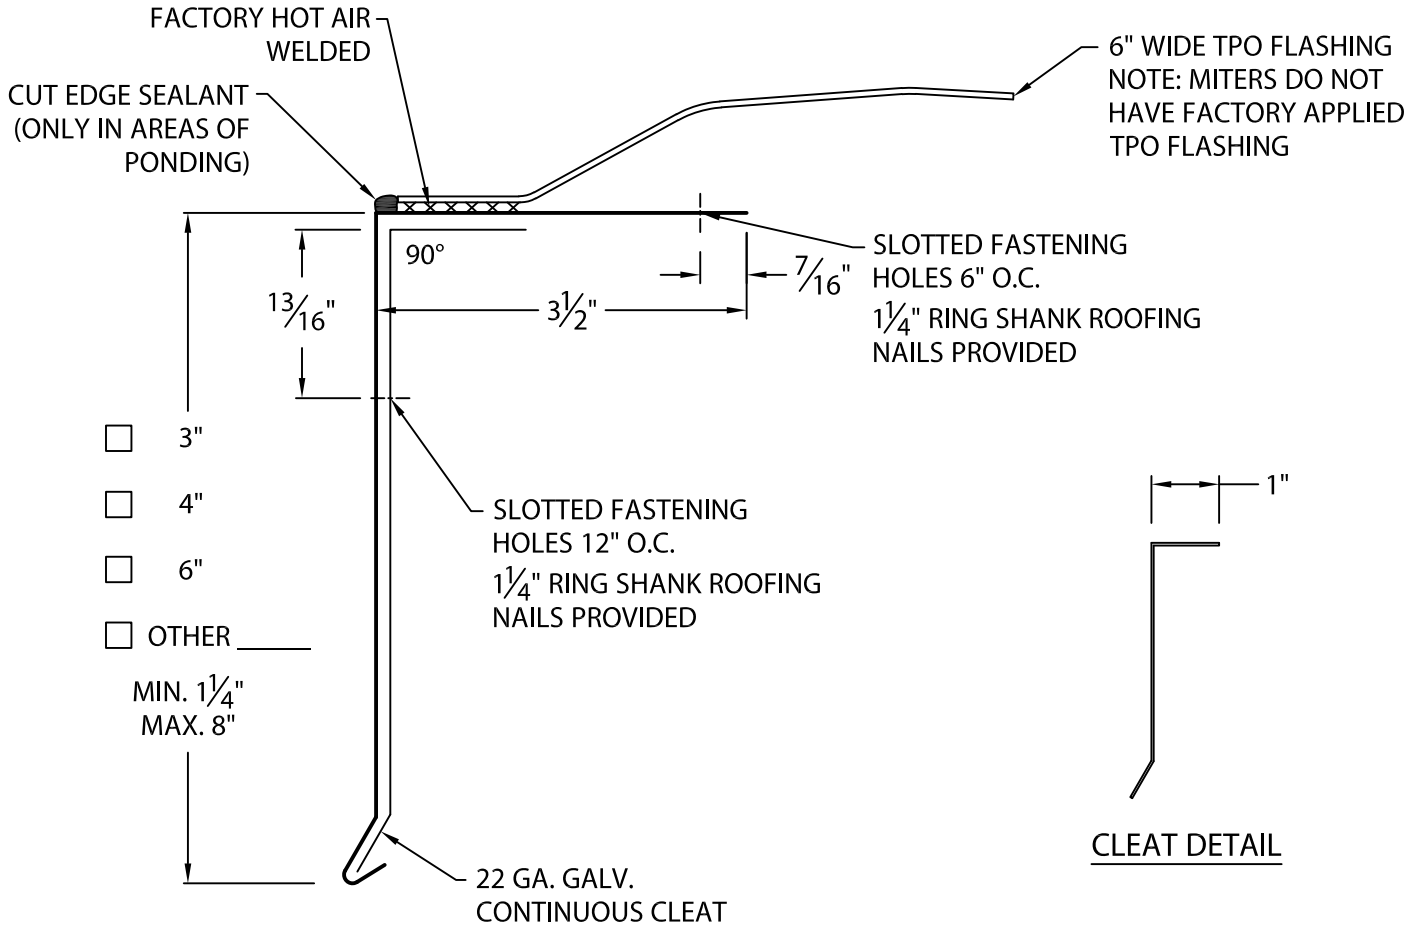

GENFLEX TPO SKIRTED DRIP EDGE

WITH FACTORY APPLIED TPO FLASHING

WITH CONTINUOUS CLEAT



NOTES:

- NO LAP NOTCHES PROVIDED.
- NO SPLICE PLATES PROVIDED.
- ALL FASTENERS PROVIDED.

Fabrication will proceed only after receipt of signed print approval.

Print Approval:

Architect and/or contractor shall verify all dimensions, sizes and quantities. All products to be installed in strict accordance GenFlex's printed instructions.

Approved by: _____

Date: _____

MATERIAL:

24 GA. GALVANIZED STEEL GENFLEX TPO COATED

COLOR:

WHITE

QUANTITIES:

_____ LINEAL FEET (10'-0" LENGTHS)

_____ OUTSIDE MITER(S) @ 90° (TPO FLASHING NOT INCLUDED)

_____ INSIDE MITER(S) @ 90° (TPO FLASHING NOT INCLUDED)

FOR NON-90 MITERS SEE PRINT APPROVAL #22010-2369

PROJECT:

ARCHITECT:

ROOFING CONTRACTOR:

REPRESENTATIVE/DISTRIBUTOR:

Customer Service

Phone: 800-558-2162

Fax: 800-373-9156

www.metalera.com/genflex



DATE: 10/06/17

DRN BY: JJC

CKD BY: SAK

SHT.# ___ OF ___

DWG# 22010-24025

C