
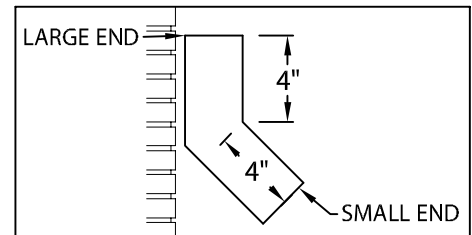



# INDUSTRIAL DOWNSPOUT

OPEN DOWNSPOUT, STYLE 2 DOWNSPOUT STRAP VERSION

## INSTALLATION INSTRUCTIONS

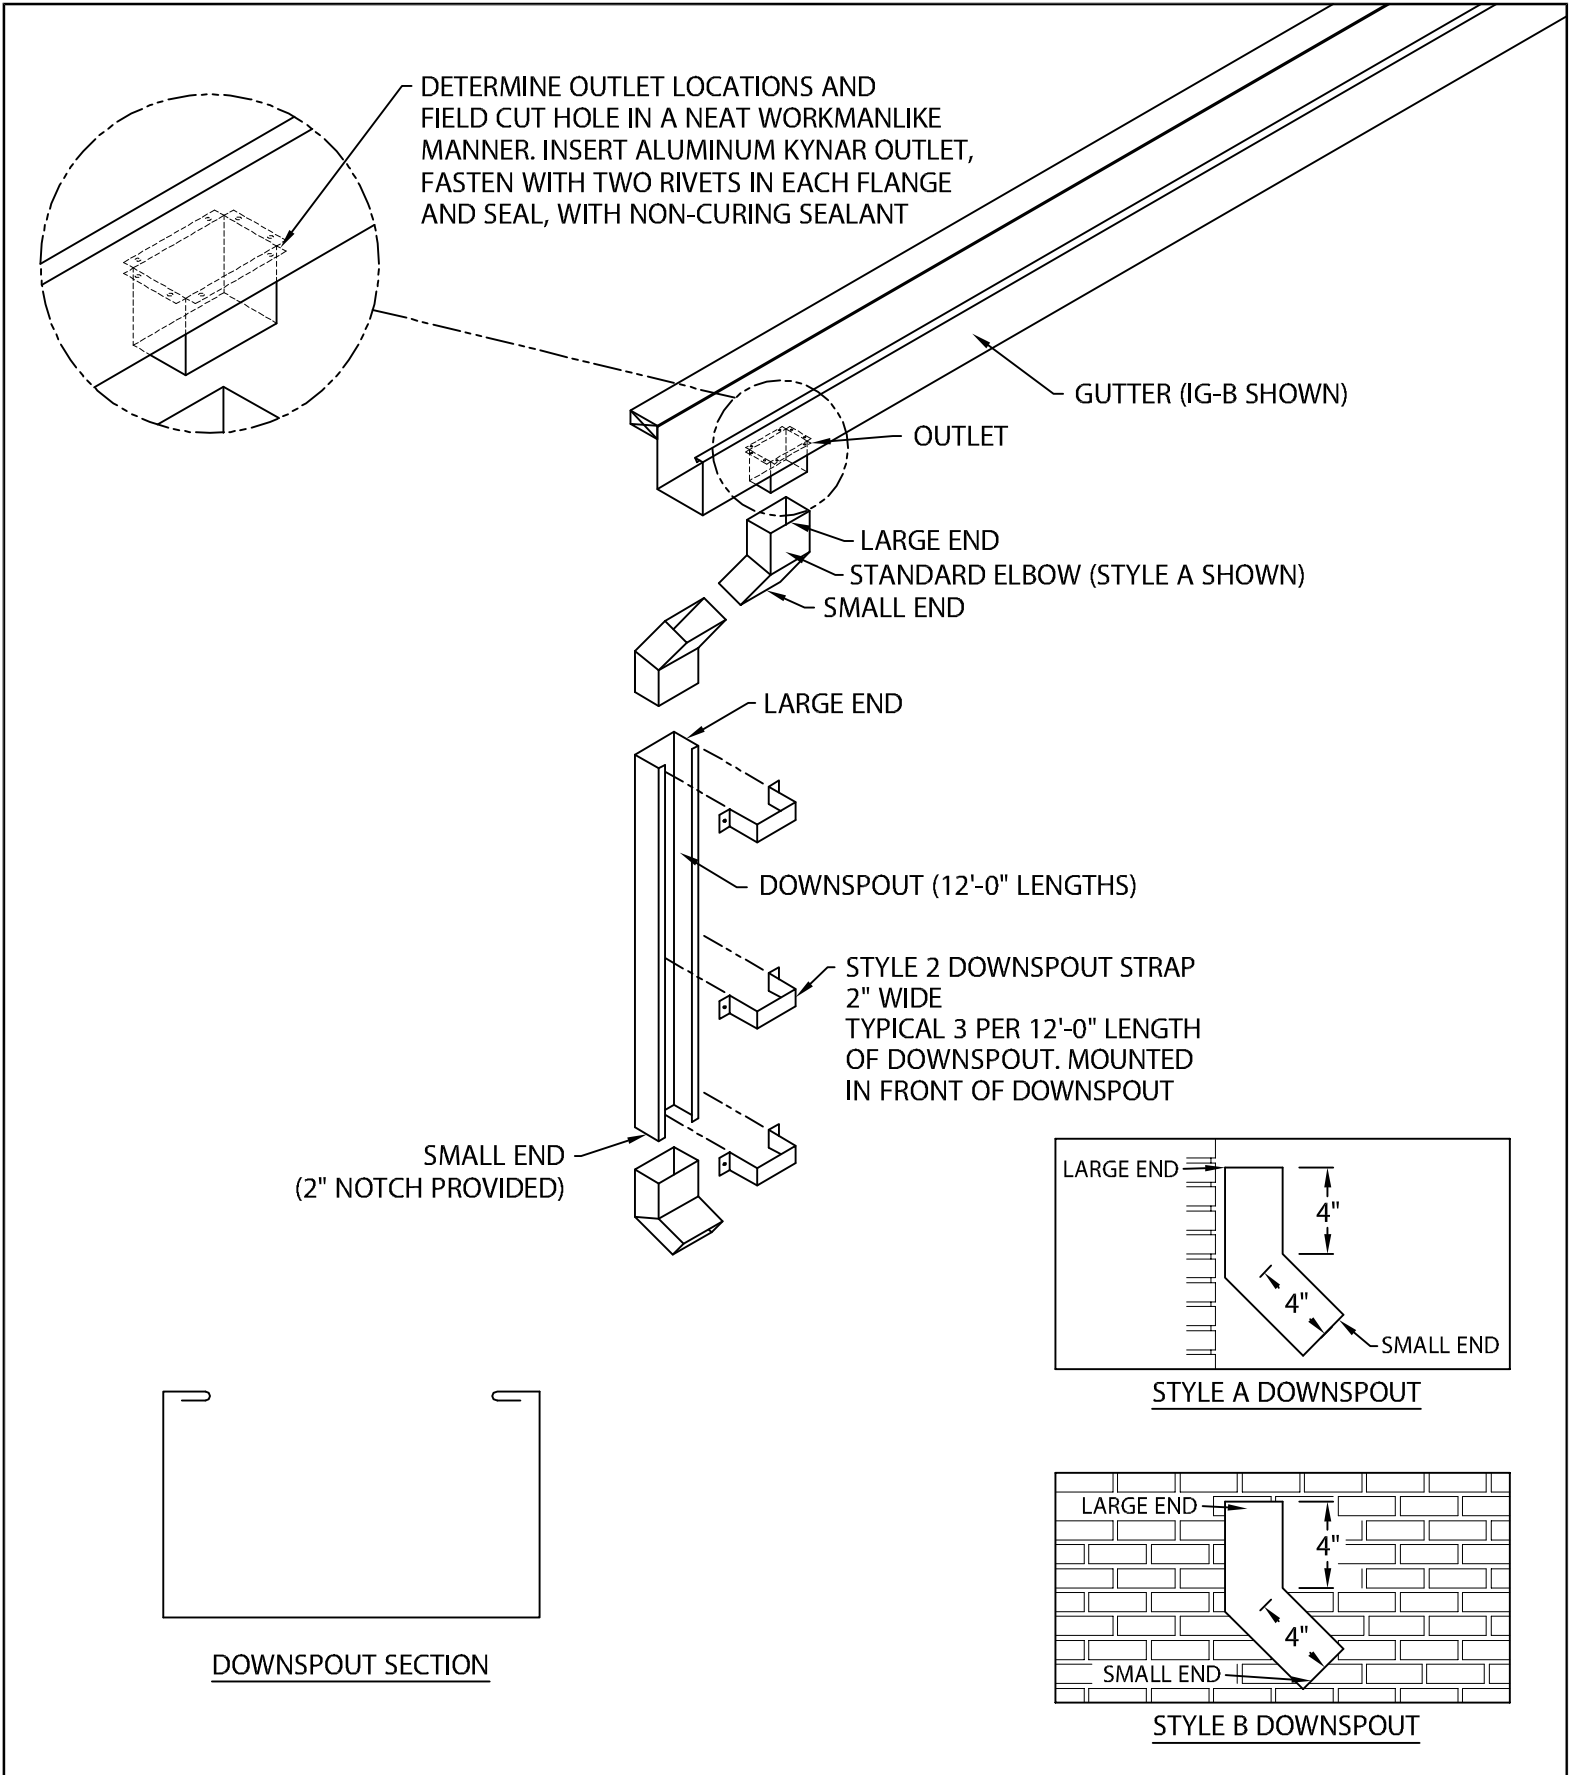

STYLE A DOWNSPOUT

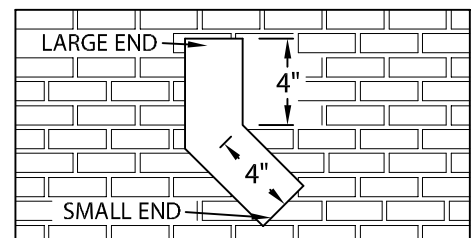

STYLE B DOWNSPOUT



DOWNSPOUT SECTION