
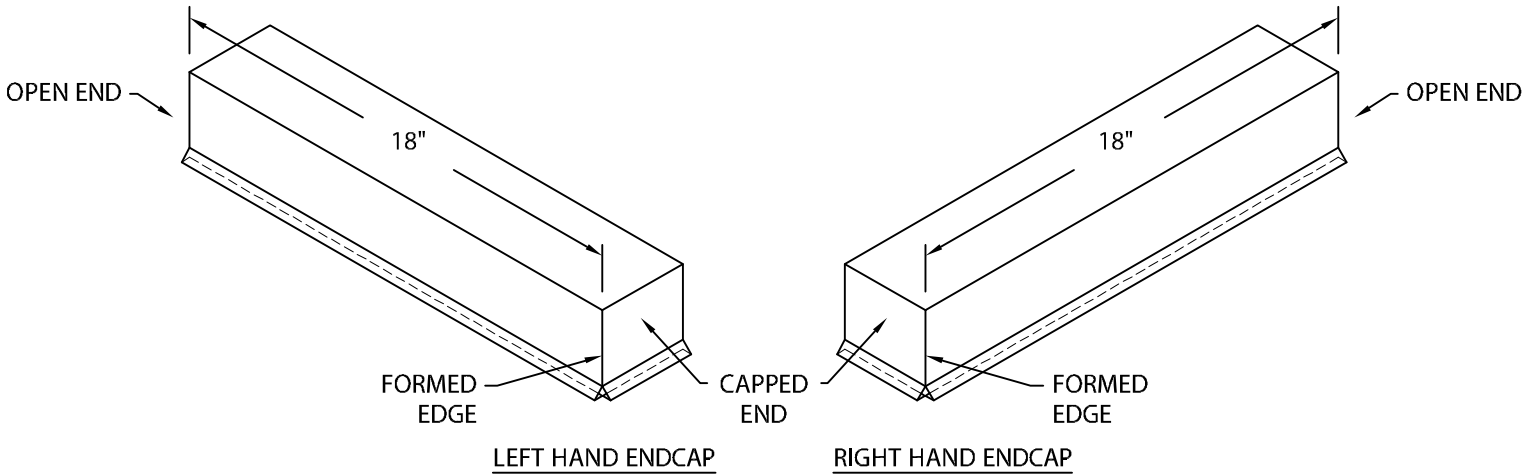


SECURWELD™ 200 TPO SKIRTED DRIP EDGE ENDCAPS

WITH CONTINUOUS CLEAT

- 3"
 - 4"
 - 6"
 - OTHER _____
- MIN. 1¼"
MAX. 8"

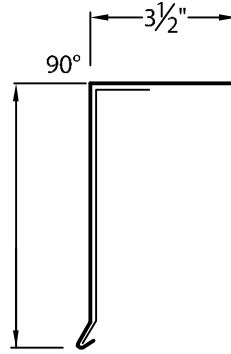

NOTE: ENDCAPS DO NOT HAVE FACTORY APPLIED TPO FLASHING

Fabrication will proceed only after receipt of signed print approval.

Print Approval:

Architect and/or contractor shall verify all dimensions, sizes and quantities. All products to be installed in strict accordance with Carlisle SynTec, Inc.'s printed instructions.

Approved by: _____

Date: _____

MATERIAL:

24 Ga. Galv. Steel Carlisle TPO Coated

COLOR:

White

QUANTITIES:

_____ Right Hand Endcap(s)

_____ Left Hand Endcap(s)

PROJECT:

ARCHITECT:

ROOFING CONTRACTOR:

REPRESENTATIVE/DISTRIBUTOR:

Customer Service
866-458-3537
(Metal-Era)



DATE: 01/22/16

DRN BY: JJC

CKD BY: SAK

SHT.# ____ OF ____

DWG# 15010-21817

B