


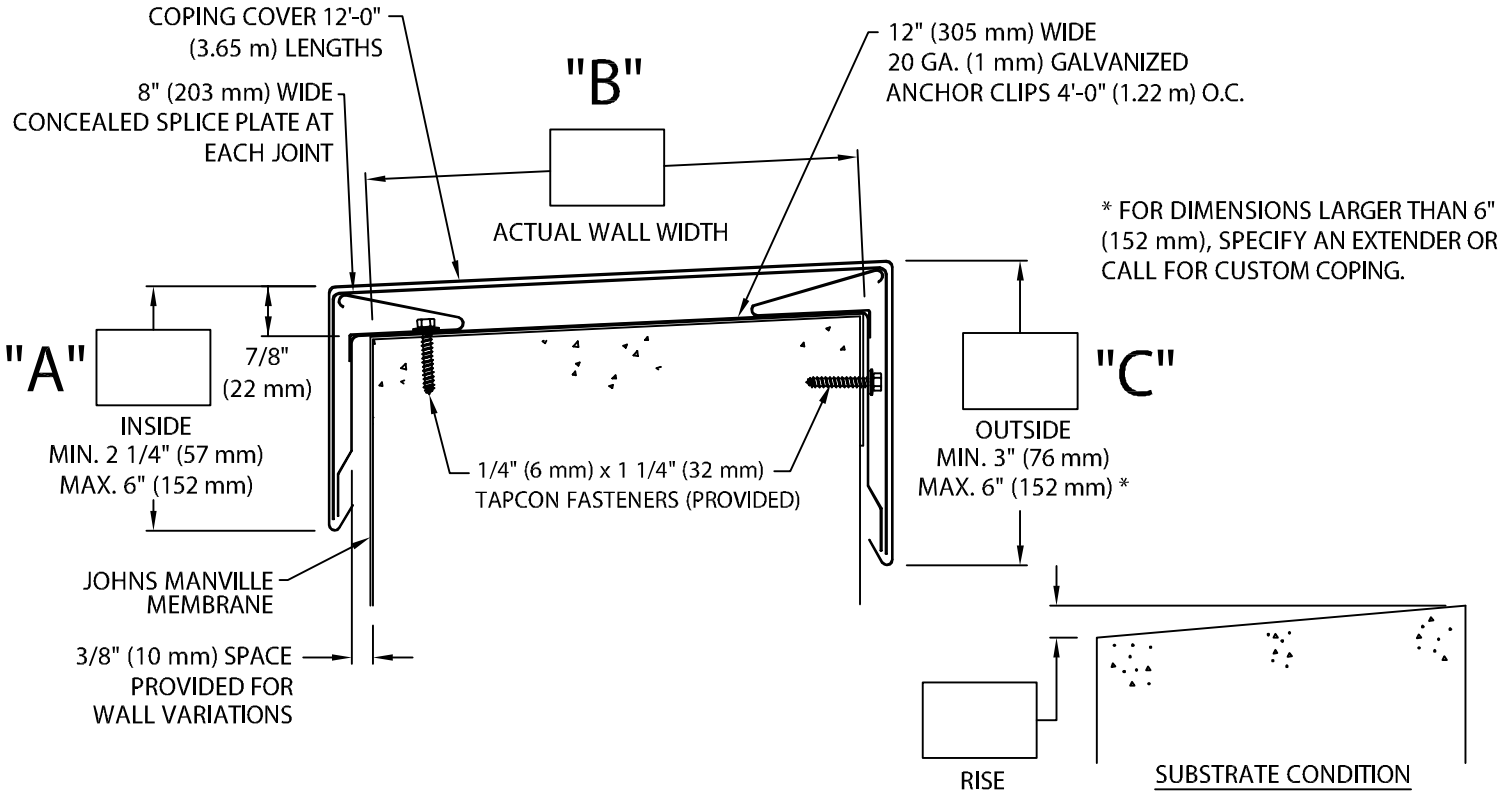

PRESTO-LOCK COPING

EXISTING SLOPE WITHOUT NAILER VERSION

ANSI/SPRI ES-1 TESTED



Coping is to be installed per Specifications and Johns Manville's Installation Instruction Dwg. # 16111-4081

- Concealed splice plates are provided with factory applied dual non-curing sealant strips.
- Unless otherwise noted, fabrication of miters and accessories are furnished standard utilizing a non-penetrating quicklock joint, then factory sealed watertight.

- Welded Miters and Accessories
- Check one Required (surcharge) Not applicable

Fabrication will proceed only after receipt of signed print approval.

Print Approval:

Architect and/or contractor shall verify all dimensions, sizes and quantities. All products to be installed in strict accordance with Johns Manville's printed instructions.

Approved by: _____

Date: _____

MATERIAL:

- ___ 24 Ga. (0.65 mm) Galv.
- ___ .040" (1.01 mm) Alum. Color: _____
- ___ .050" (1.27 mm) Alum.
- ___ .063" (1.60 mm) Alum. Finish: _____
- ___ OTHER _____

QUANTITIES:

- _____ Lineal Feet 12'-0" (3.65 m) Lengths
- _____ Outside Miters @ (_____°)
- _____ Inside Miters @ (_____°)
- _____ Right End Caps
- _____ Left End Caps

PROJECT:

ARCHITECT:

ROOFING CONTRACTOR:

REPRESENTATIVE/DISTRIBUTOR:

51 Lexington Street; Lewiston, ME 04240
 CUSTOMER SERVICE: 800-223-8317 USA
 800-445-1500 Canada
 TECHNICAL SERVICE: 800-445-1500 USA & Canada
 FAX: 207-784-0125
 OTHER AREAS CALL: 207-784-0123



DATE: 03/28/17

DRN BY: JJC

CKD BY: SAK

SHT.# ___ OF ___

DWG# 16011-2175

G