


DOW INDUSTRIAL GUTTER SUPPORT BRACKET

IG-2 VERSION

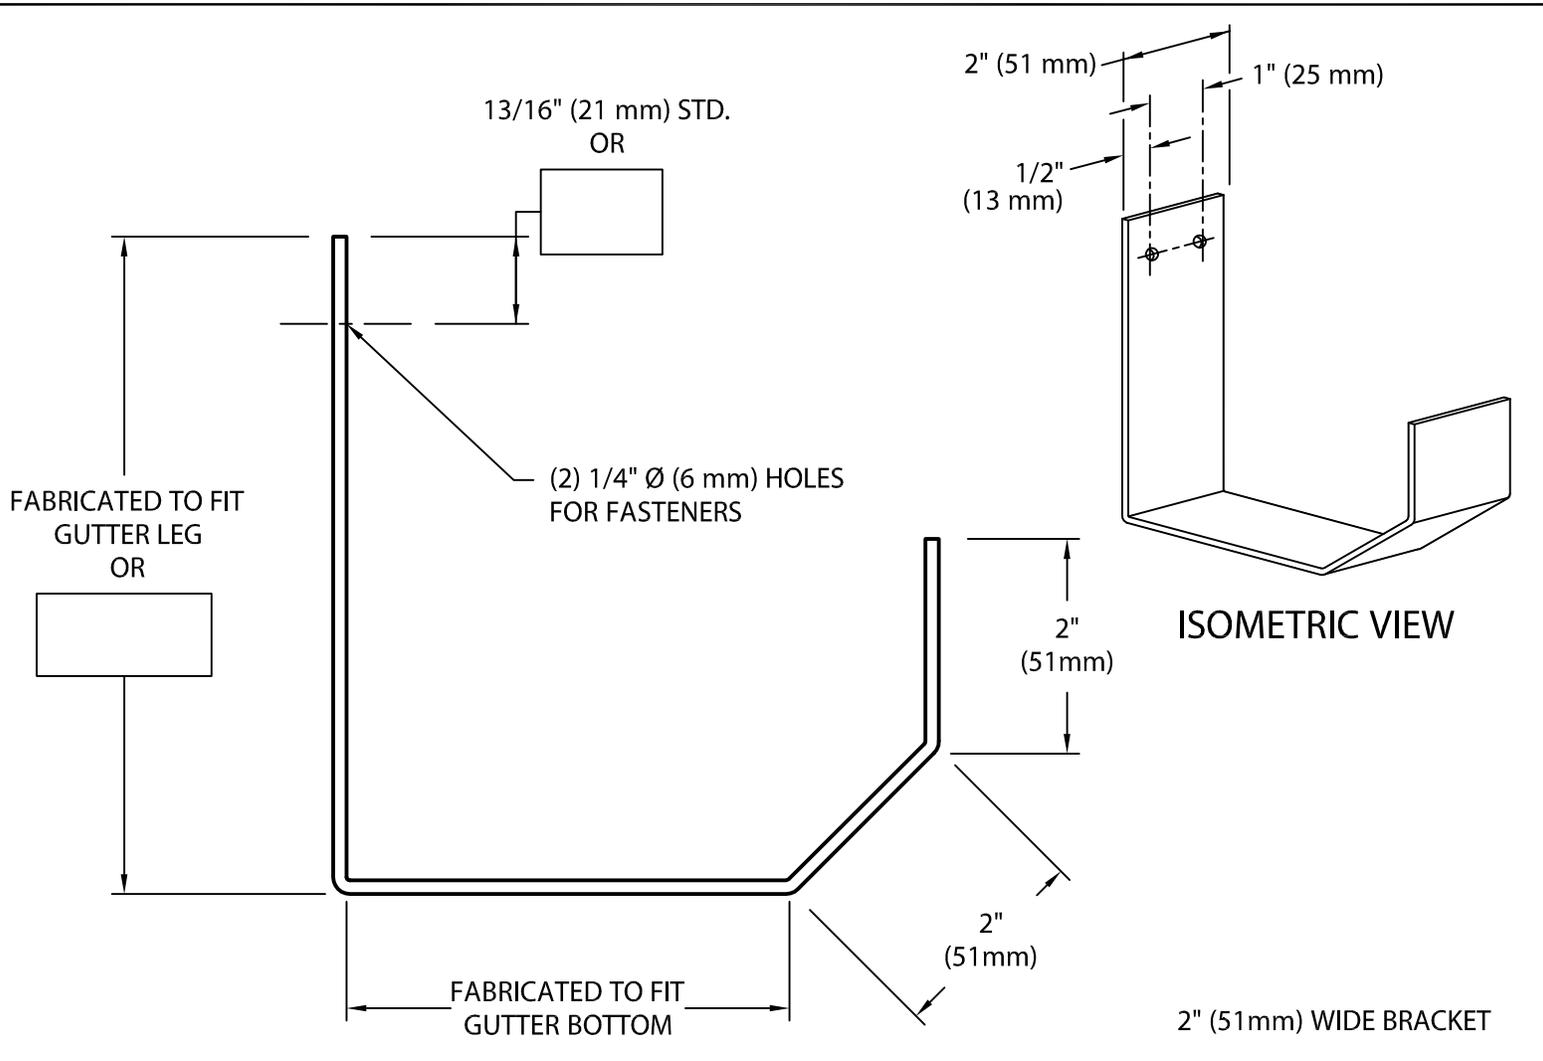

Fabrication will proceed only after receipt of signed print approval.

Print Approval:

Architect and/or contractor shall verify all dimensions, sizes and quantities. All products to be installed in strict accordance with Dow Roofing Systems' printed instructions.

Approved by: _____
Date: _____

MATERIAL:

.125" (3.18 mm) Aluminum
Color: _____
Finish: _____

QUANTITIES:

_____ Amount Required

PROJECT: _____
ARCHITECT: _____
ROOFING CONTRACTOR: _____
REPRESENTATIVE/DISTRIBUTOR: _____

Corporate Offices
Dow Roofing Systems
Nine Sullivan Road
Holyoke, MA 01040
P: 800-621-ROOF



ROOFING SYSTEMS

DATE: 02/25/09
DRN BY: JJC
CKD BY: SAK

SHT.# ____ OF ____
DWG# 12012-4051

D