


CARLISLE DRAIN BAR

6" OR LESS FACE HEIGHT VERSION

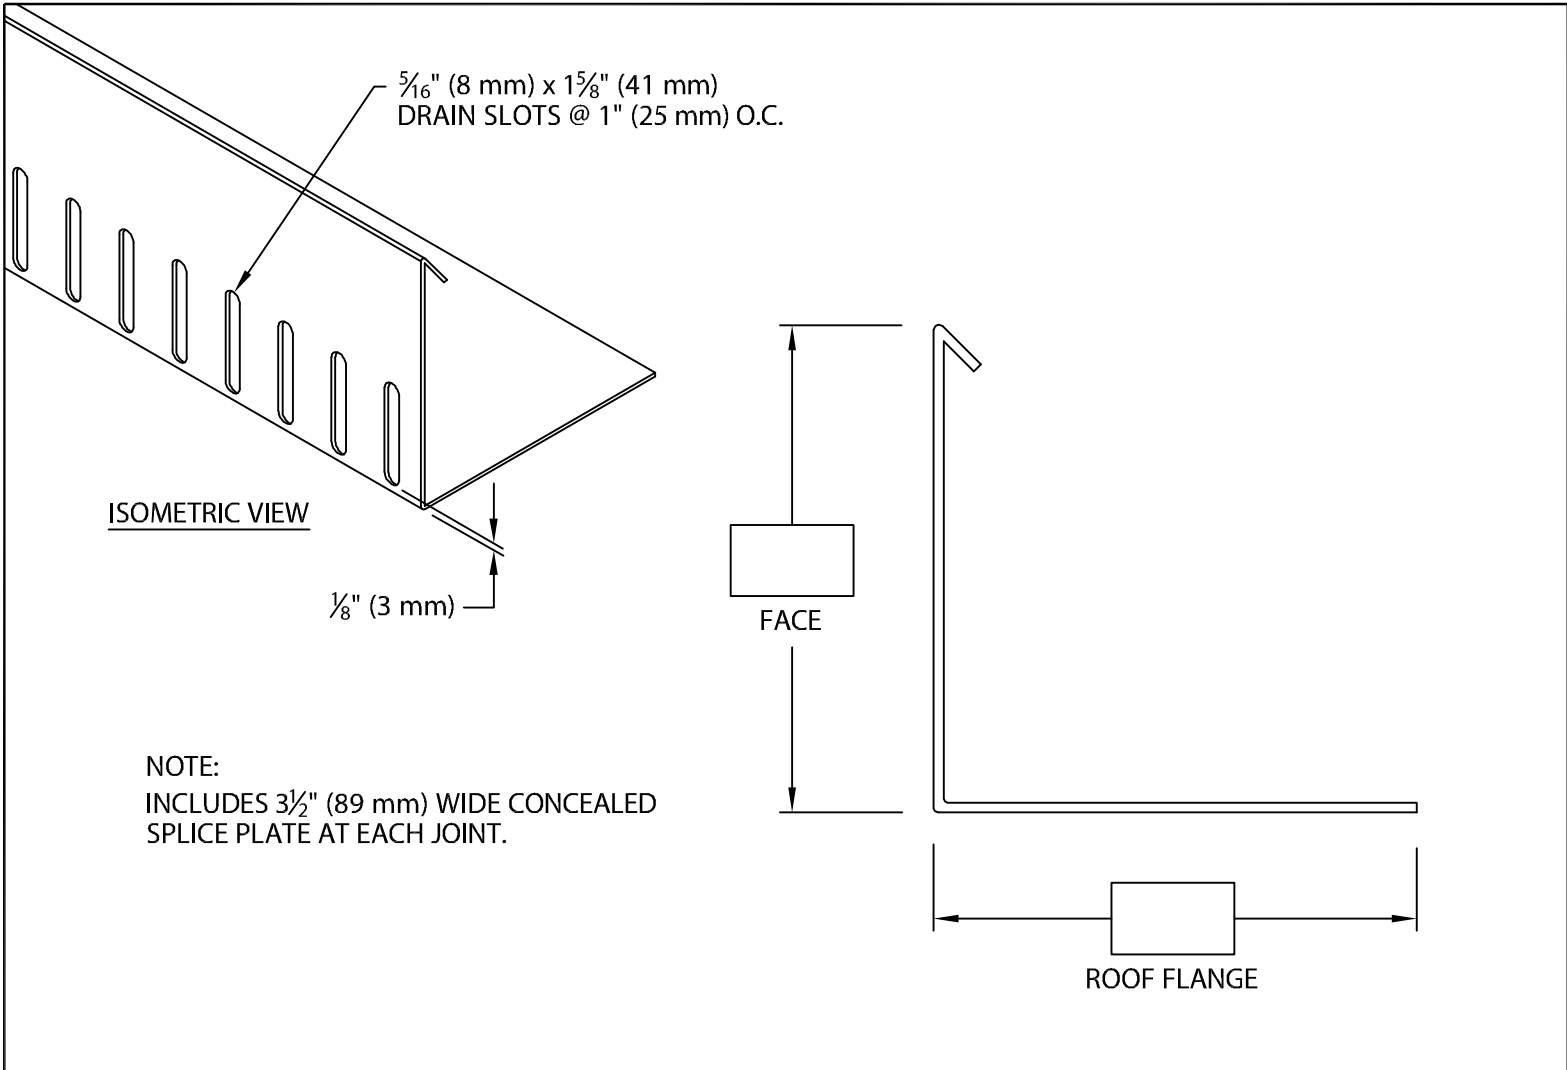

Fabrication will proceed only after receipt of signed print approval.

Print Approval:

Architect and/or contractor shall verify all dimensions, sizes and quantities. All products to be installed in strict accordance with Carlisle SynTec, Inc.'s printed instructions.

Approved by: _____

Date: _____

MATERIAL:

- ___ .063" (1.60 mm) Mill Finish Alum.
- ___ .080" (2.03 mm) Mill Finish Alum.
- ___ .125" (3.18 mm) Mill Finish Alum.

QUANTITIES:

_____ Lineal Feet 12'-0" (3.65 m) Lengths

PROJECT:	Customer Service 866-458-3537 (Metal-Era)
ARCHITECT:	
ROOFING CONTRACTOR:	
REPRESENTATIVE/DISTRIBUTOR:	



DATE: 01/12/12
 DRN BY: JJC
 CKD BY: SAK

SHT.# ___ OF ___
 DWG# 15030-14832