


CREATIVE DESIGN CORNICE COPING

ANCHOR CLIPS 3'-0" O.C.

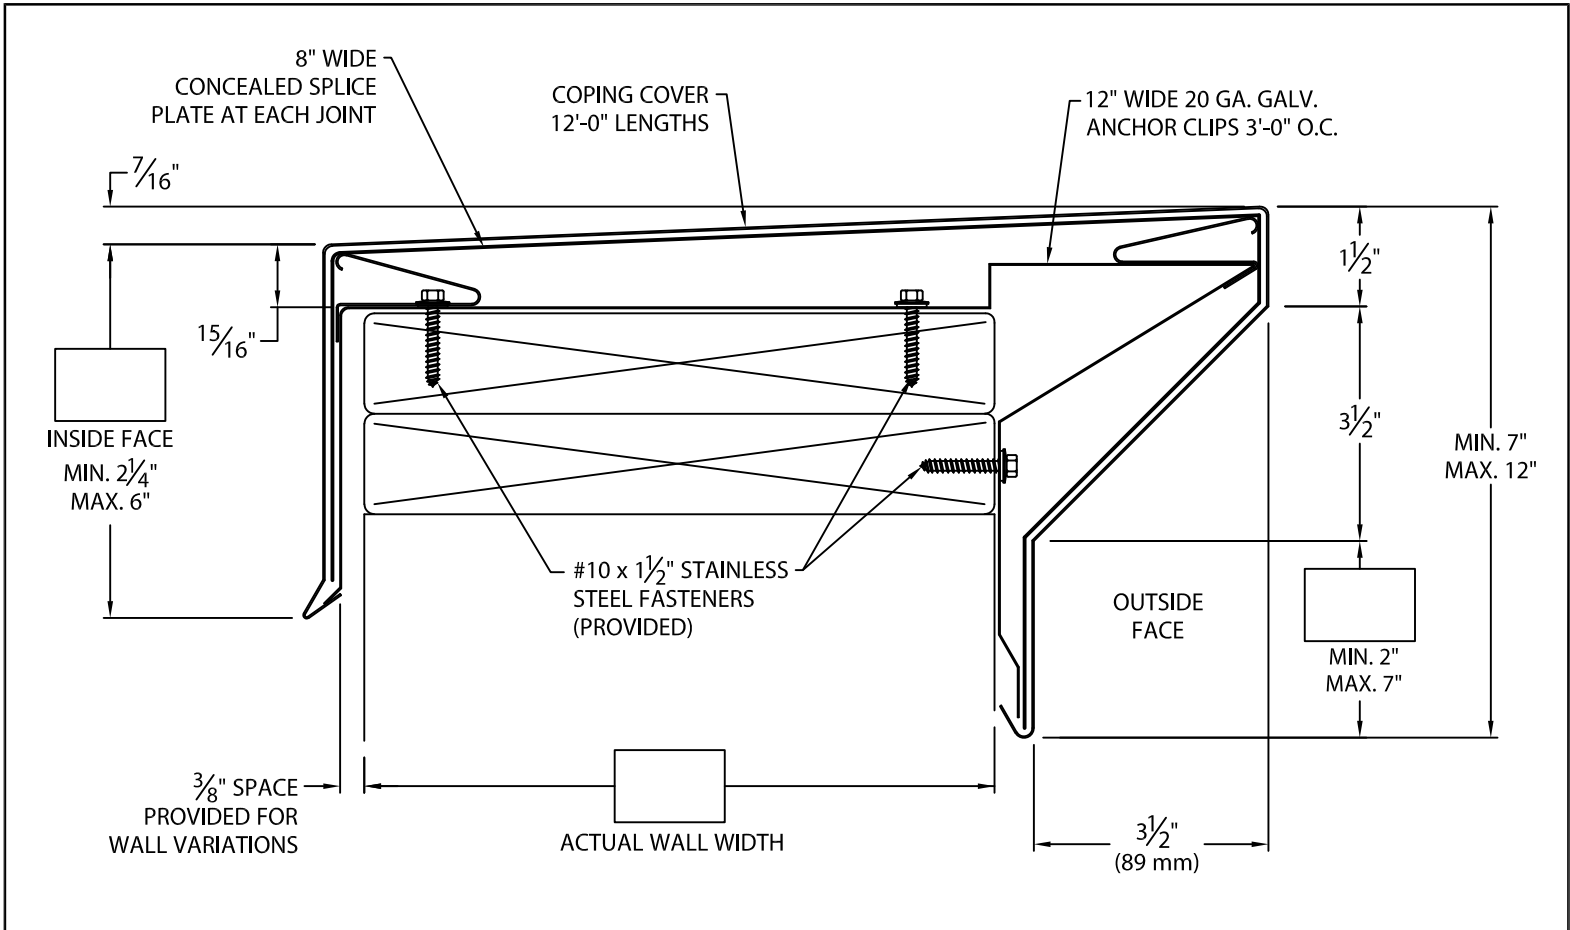

-- CONCEALED SPLICE PLATES ARE PROVIDED WITH FACTORY APPLIED NON-CURING SEALANT STRIPS.
 -- MITERS AND ACCESSORIES ARE NOT AVAILABLE WITH QUICKLOCK JOINTS. WELDED ONLY.

MATERIAL:

___ .050" ALUMINUM
 ___ .063" ALUMINUM
 ___ OTHER _____

COLOR: _____ FINISH: _____

QUANTITIES:

_____ LINEAL FEET 12'-0" LENGTHS
 _____ OUTSIDE MITERS @ 90° (WELDED)
 _____ INSIDE MITERS @ 90° (WELDED)
 _____ RIGHT ENDCAPS (WELDED)
 _____ LEFT ENDCAPS (WELDED)

FOR NON-90° MITERS SEE PRINT APPROVAL #11011-1487

Fabrication will proceed only after receipt of signed print approval.

Print Approval:

Architect and/or contractor shall verify all dimensions, sizes and quantities. All products to be installed in strict accordance with Metal-Era's printed instructions.

Approved by: _____

Date: _____

PROJECT:

ARCHITECT:

ROOFING CONTRACTOR:

REPRESENTATIVE/DISTRIBUTOR:

Corporate Offices, Manufacturing
 1600 Airport Road; Waukesha, WI 53188
 Phone: 800-558-2162
 Fax: 800-373-9156
 www.metalera.com



DATE: 10/07/19

DRN BY: JJC

CKD BY: JAI

SHT.# ____ OF ____

DWG# 11011-18028

B