


# ENDWALL FLASHING

## SPLICE PLATE VERSION

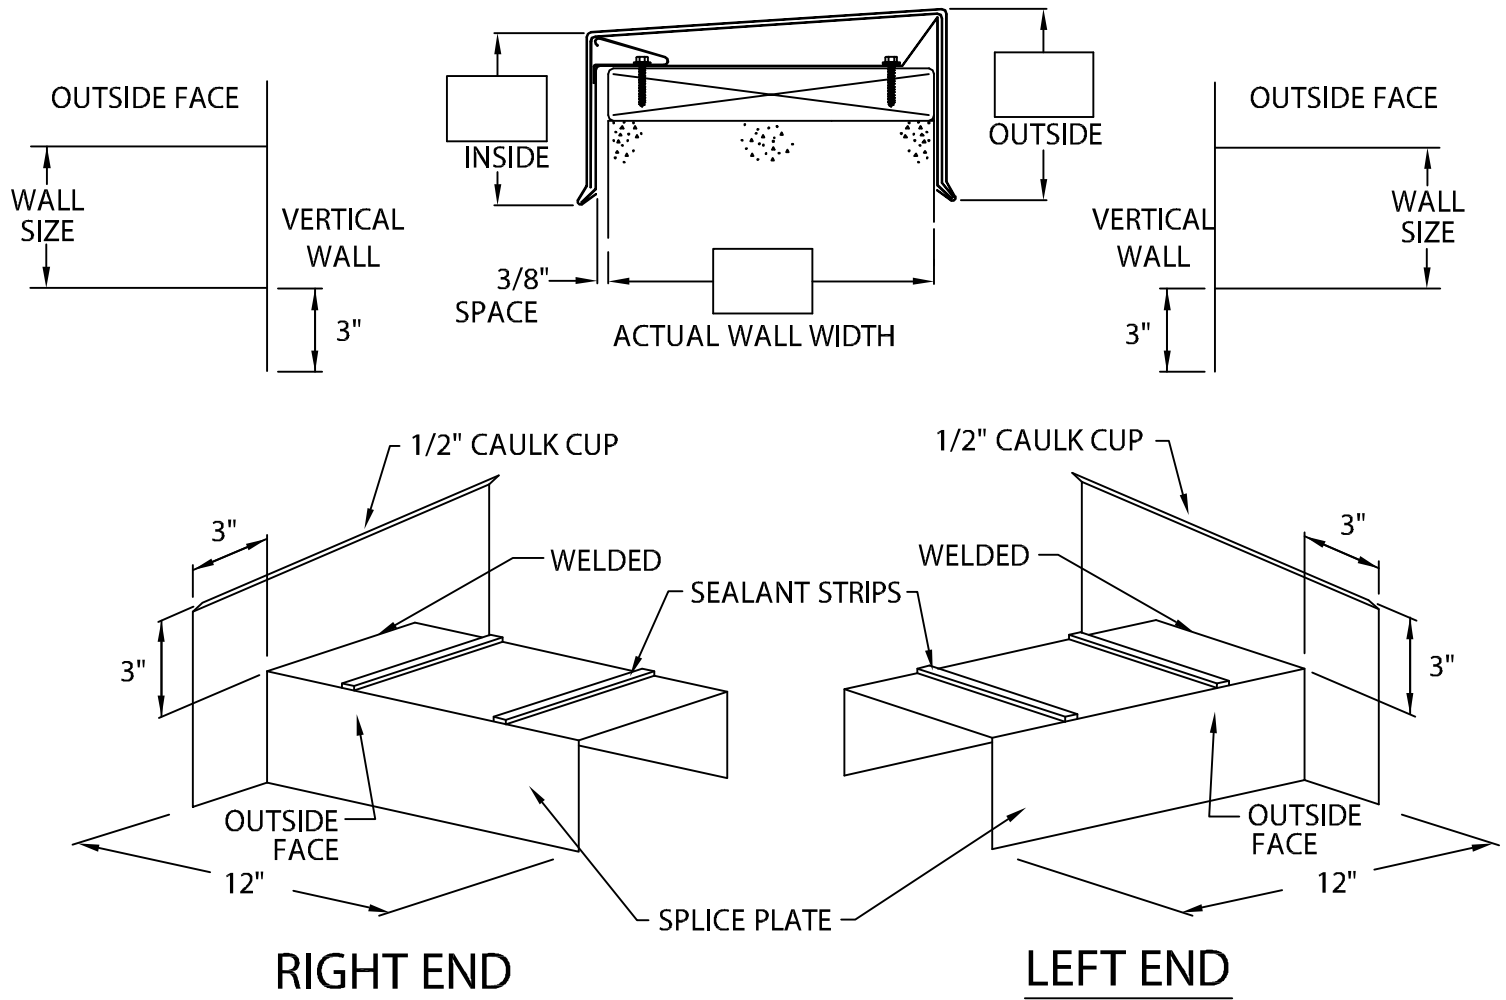

DIRECTION IS DETERMINED AS SEEN FROM ROOF SIDE

**MATERIAL:**

COLOR: \_\_\_\_\_

.040" ALUMINUM

FINISH:\_\_\_\_\_

QUANTITIES:

\_\_\_\_\_ RIGHT END FLASHING

\_\_\_\_\_ LEFT END FLASHING

AUTHORIZED SIGNATURE:

APPROVED BY: \_\_\_\_\_

DATE: \_\_\_\_\_

PROJECT:

ARCHITECT:

ROOFING CONTRACTOR:

REPRESENTATIVE/DISTRIBUTOR:

## CUSTOMER SERVICE

800-558-2162

(METAL-ERA)



DATE: 03/10/14	
----------------	--

DRN BY: JJC

CKD BY: SAK

SHT.# OF

DWG# 18011-7721

B