

REFERENCE DETAIL:


ECO-PERF RIDGE VENT

SLOPE TO SLOPE, SHINGLED, FIELD ROOFED VERSION

FIELD ADJUSTABLE FOR ROOF PITCHES 3/12 TO 12/12. FOR USE WITH 7/16" PLYWOOD

U.S. PATENT # 8,978,323 B1

Z BRACKET, INTERMITTENT SPACERS AND EXPANDED METAL SUPPORT SCREEN ARE ALL FACTORY ASSEMBLED

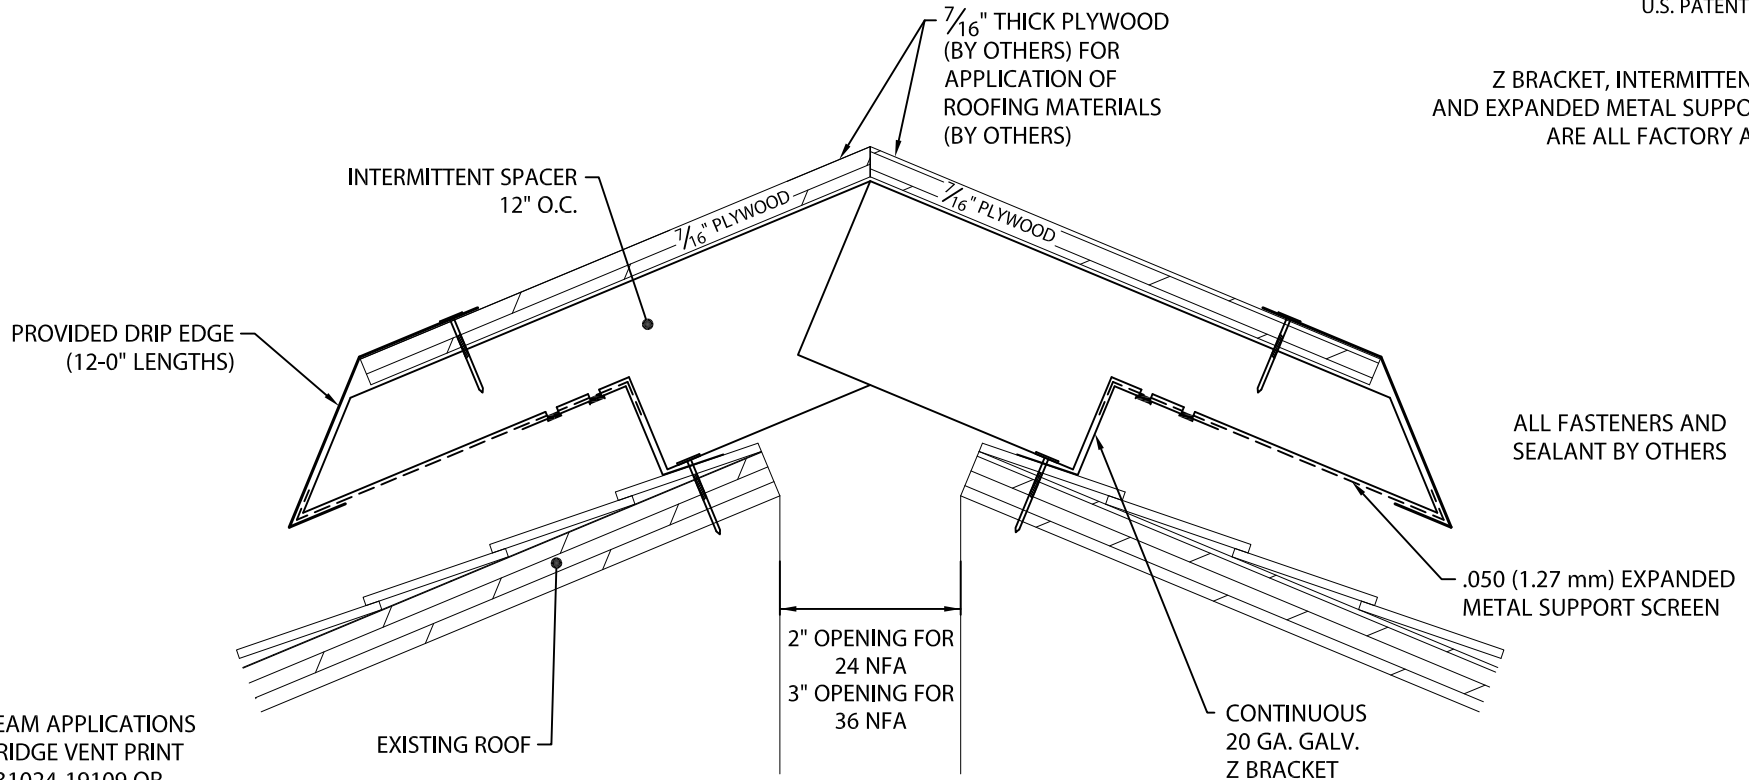

FOR RIDGE BEAM APPLICATIONS USE HI-PERF RIDGE VENT PRINT APPROVAL #31024-19109 OR CALL MANUFACTURER FOR ASSISTANCE

1" LAP JOINTS PROVIDED

Fabrication will proceed only after receipt of signed print approval.

Print Approval:

Architect and/or contractor shall verify all dimensions, sizes and quantities. All products to be installed in strict accordance with Metal-Era's printed instructions.

Approved by: _____

Date: _____

NET FREE AREA:

- 24 IN² / LF NFA
- 36 IN² / LF NFA

DRIP EDGE MATERIAL:

- 24 Ga. Galv. Dark Bronze
- 24 Ga. Galv. Medium Bronze
- 24 Ga. Galv. Slate Gray

PROJECT:

ARCHITECT:

CONTRACTOR:

REPRESENTATIVE:

QUANTITIES:

_____ Lineal Feet (12'-0" Lengths)

_____ Endcap(s) (COVER ONLY)



Phone: 800-558-2162
Fax: 800-770-3934
www.metalera.com

DATE: 08/01/17

SHT.# ___ OF ___

DRN BY: JAB

CKD BY: SAK

DWG# 31024-19095

C