


ENDWALL FLASHING

COPING VERSION

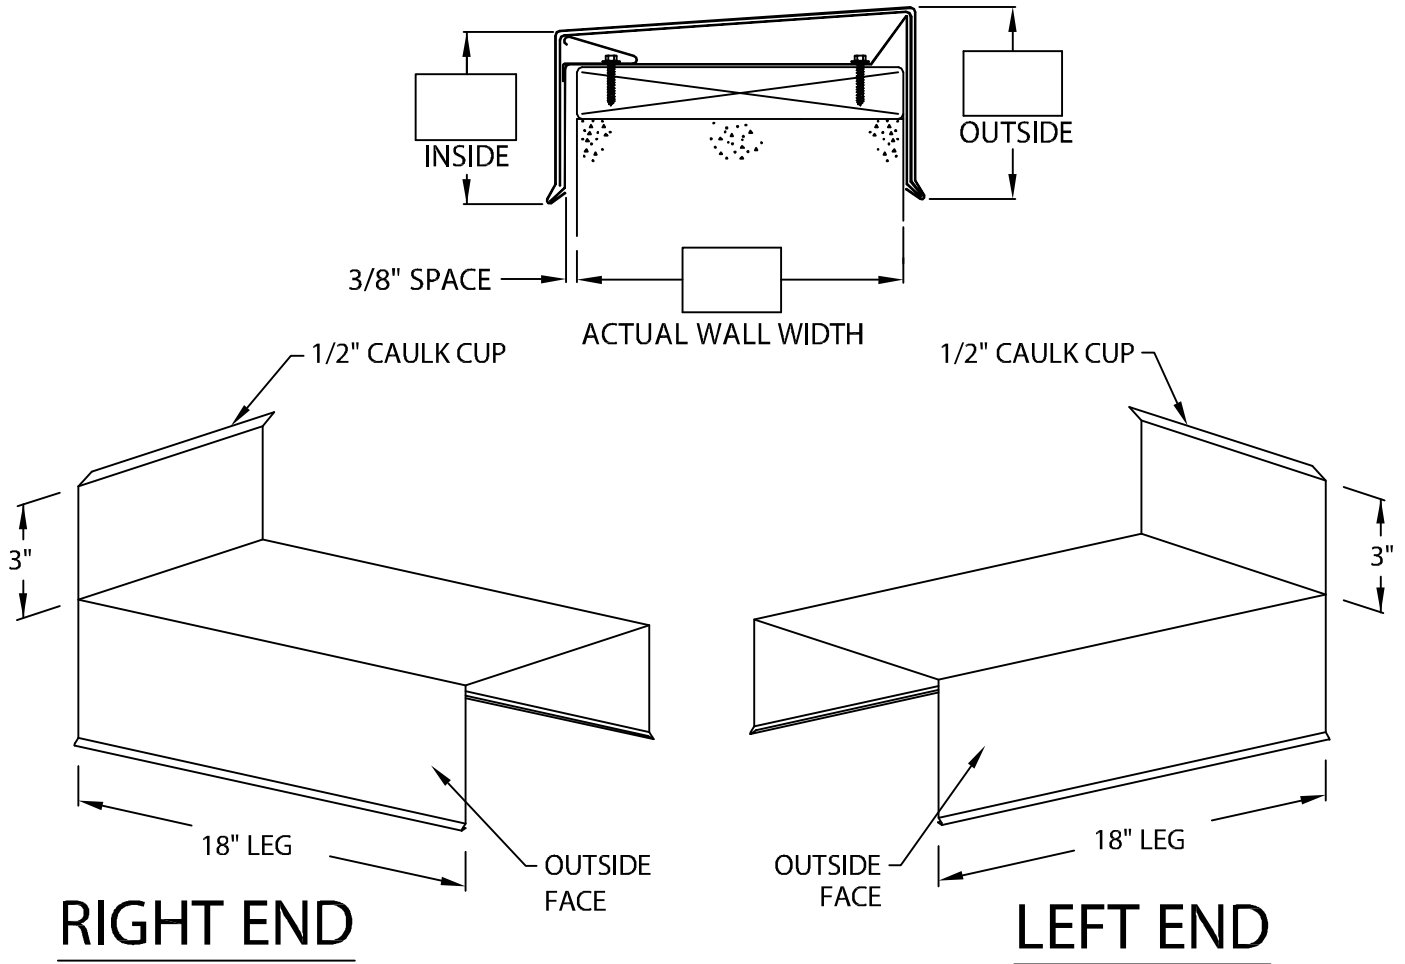

DIRECTION IS DETERMINED AS SEEN FROM ROOF SIDE

MATERIAL:

- ___ 24 GA. GALVANIZED STEEL
 - ___ 22 GA. GALVANIZED STEEL
 - ___ .040" ALUMINUM
 - ___ .050" ALUMINUM
 - ___ .063" ALUMINUM
 - ___ OTHER _____
- COLOR: _____
- FINISH: _____

AUTHORIZED SIGNATURE:

APPROVED BY: _____

DATE: _____

QUANTITIES:

- ___ RIGHT END FLASHING
- ___ LEFT END FLASHING

PROJECT:

ARCHITECT:

ROOFING CONTRACTOR:

REPRESENTATIVE/DISTRIBUTOR:

CORPORATE OFFICES, MANUFACTURING
 1600 AIRPORT ROAD; WAUKESHA, WI 53188
 PHONE: 800-558-2162
 FAX: 800-373-9156
 WEBSITE: WWW.METALERA.COM
 EMAIL: QUOTE@METALERA.COM



DATE: 03/05/13

DRN BY: JJC

CKD BY: SAK

SHT.# ____ OF ____

DWG# 11011-1495

C