


# ONE DRIP EDGE

OBTUSE ANGLE VERSION WITH CONTINUOUS CLEAT

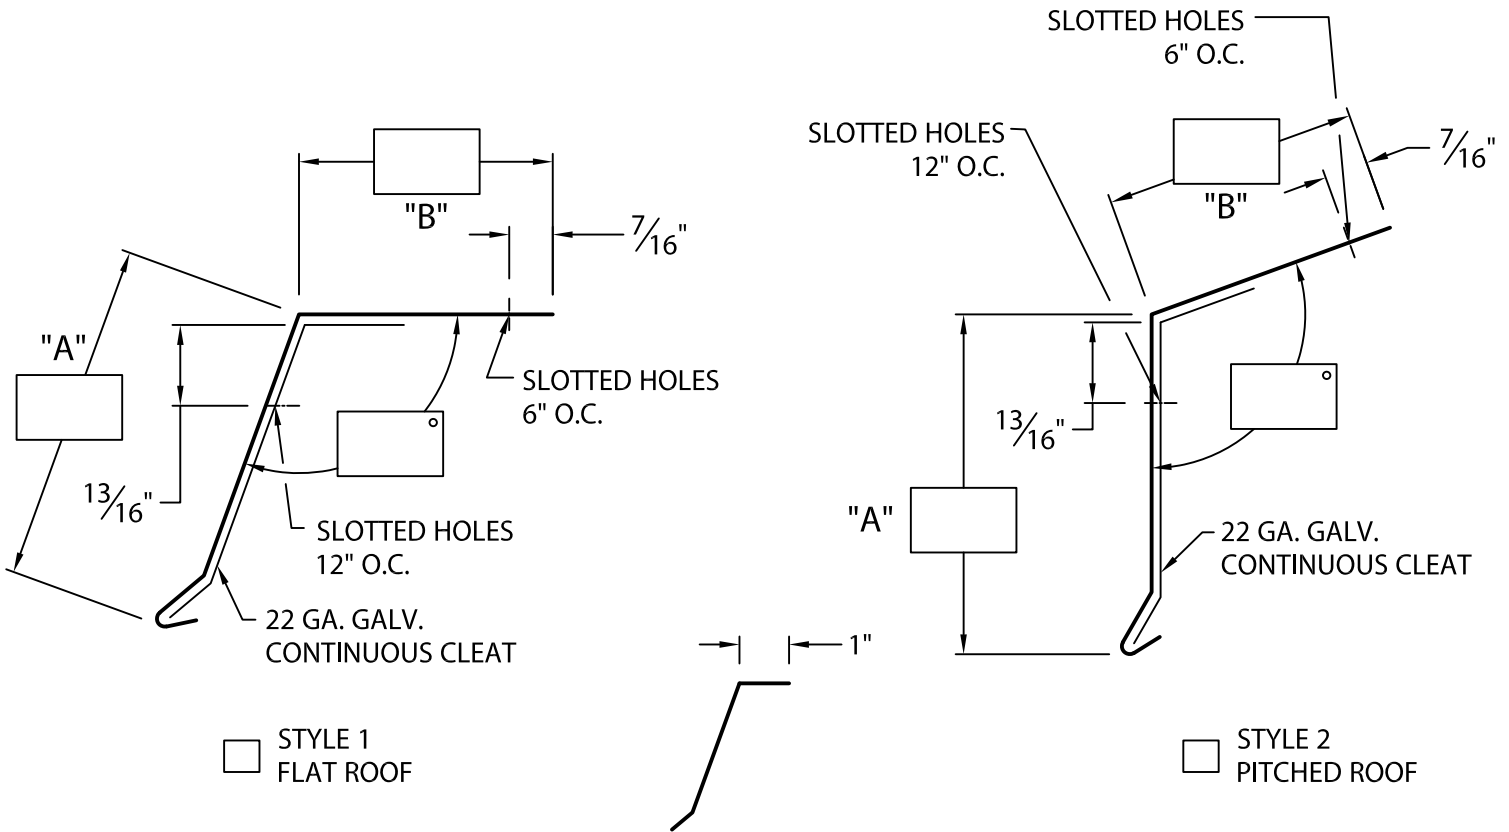

1 1/4" RING SHANK ROOFING  
NAILS PROVIDED FOR ALL SLOTTED HOLES

CLEAT DETAIL (TYP.)

## NOTES:

- Includes 6" (152 mm) wide concealed splice plates.
- Concealed splice plate must be field caulked to prevent water entry.
- Unless otherwise noted, fabrication of miters and accessories are furnished standard utilizing a non-penetrating quicklock joint, then factory sealed watertight.

Fabrication will proceed only after receipt of signed print approval.

## Print Approval:

Architect and/or contractor shall verify all dimensions, sizes and quantities. All products to be installed in strict accordance with Metal-Era's printed instructions.

Approved by: \_\_\_\_\_

Date: \_\_\_\_\_

-- Welded Miters and Accessories

Check one  Required (surcharge)  Not applicable

## MATERIAL:

- \_\_\_ 24 Ga. (.65 mm) Galv.
- \_\_\_ .040" (1.01 mm) Alum. Color: \_\_\_\_\_
- \_\_\_ .050" (1.27 mm) Alum.
- \_\_\_ .063" (1.60 mm) Alum. Finish: \_\_\_\_\_
- \_\_\_ OTHER \_\_\_\_\_

## QUANTITIES:

\_\_\_\_\_ Lineal Feet (12'-0" (3.65 m) Lengths)

\_\_\_\_\_ Outside Miters @ (\_\_\_\_\_)°

\_\_\_\_\_ Inside Miters @ (\_\_\_\_\_)°

PROJECT:

ARCHITECT:

ROOFING CONTRACTOR:

REPRESENTATIVE/DISTRIBUTOR:

Corporate Offices, Manufacturing  
1600 Airport Road; Waukesha, WI 53188  
Phone: 800-558-2162  
Fax: 800-373-9156  
www.metalera.com



DATE: 09/24/18

DRN BY: JJC

CKD BY: SAK

SHT.# \_\_\_\_ OF \_\_\_\_

DWG# 24010-16683

C