


SOPRA-TITE EXPANSION JOINT

ROOF TO ROOF VERSION

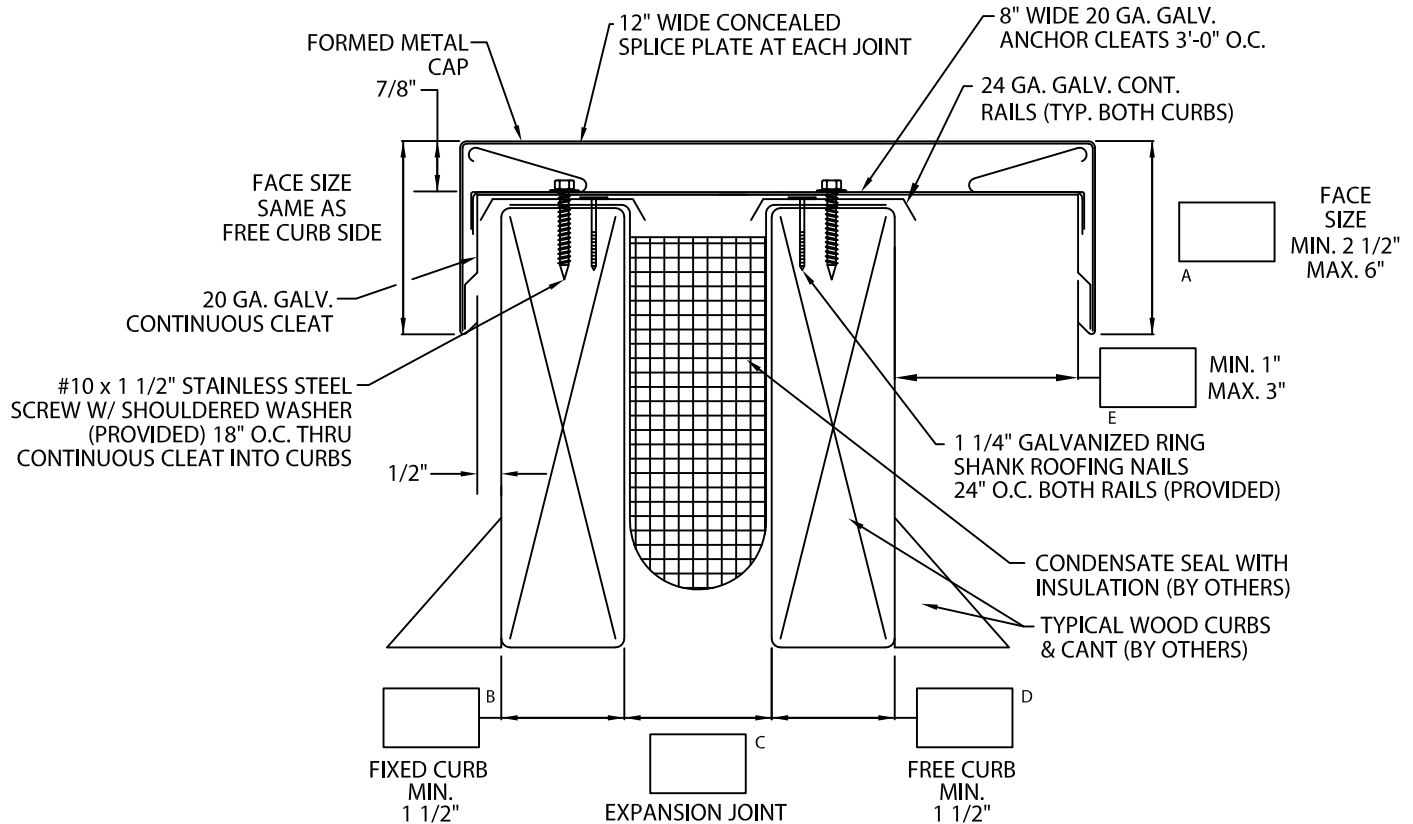

-- CONCEALED SPLICE PLATES ARE PROVIDED WITH FACTORY APPLIED DUAL NON-CURING SEALANT STRIPS.

-- UNLESS OTHERWISE NOTED, FABRICATION OF MITERS AND ACCESSORIES ARE FURNISHED STANDARD UTILIZING A NON-PENETRATING QUICKLOCK JOINT, THEN FACTORY SEALED WATERTIGHT.

Fabrication will proceed only after receipt of signed print approval.

Print Approval:

Architect and/or contractor shall verify all dimensions, sizes and quantities. All products to be installed in strict accordance with Soprema's printed instructions.

Approved by: _____

Date: _____

-- WELDED MITERS AND ACCESSORIES

CHECK ONE ☐ REQUIRED (SURCHARGE) ☐ NOT APPLICABLE

MATERIAL:

___ 24 GA. GALV. STEEL ___ .050" ALUMINUM
___ .040" ALUMINIUM ___ .063" ALUMINUM
___ OTHER _____

COLOR: _____ FINISH: _____

QUANTITIES:

_____ LINEAL FEET 12'-0" LENGTHS

_____ OUTSIDE MITER(S) @ (_____)°

_____ INSIDE MITER(S) @ (_____)°

_____ ENDCAP INSERT(S)

_____ ENDWALL FLASHING(S)*

* .040" MILL PAINTED/WELDED ONLY

PROJECT:

ARCHITECT:

ROOFING CONTRACTOR:

REPRESENTATIVE/DISTRIBUTOR:

800-356-3521

www.soprema.us

310 Quadral Dr. Wadsworth, OH 44281

f: 330-334-6257



DATE: 01/17/17

DRN BY: JJC

CKD BY: SAK

SHT.# ____ OF ____

DWG# 33028-23742

C