


# FIBERTITE 200 FASCIA ENDWALL FLASHING

CRIMP-ON VERSION

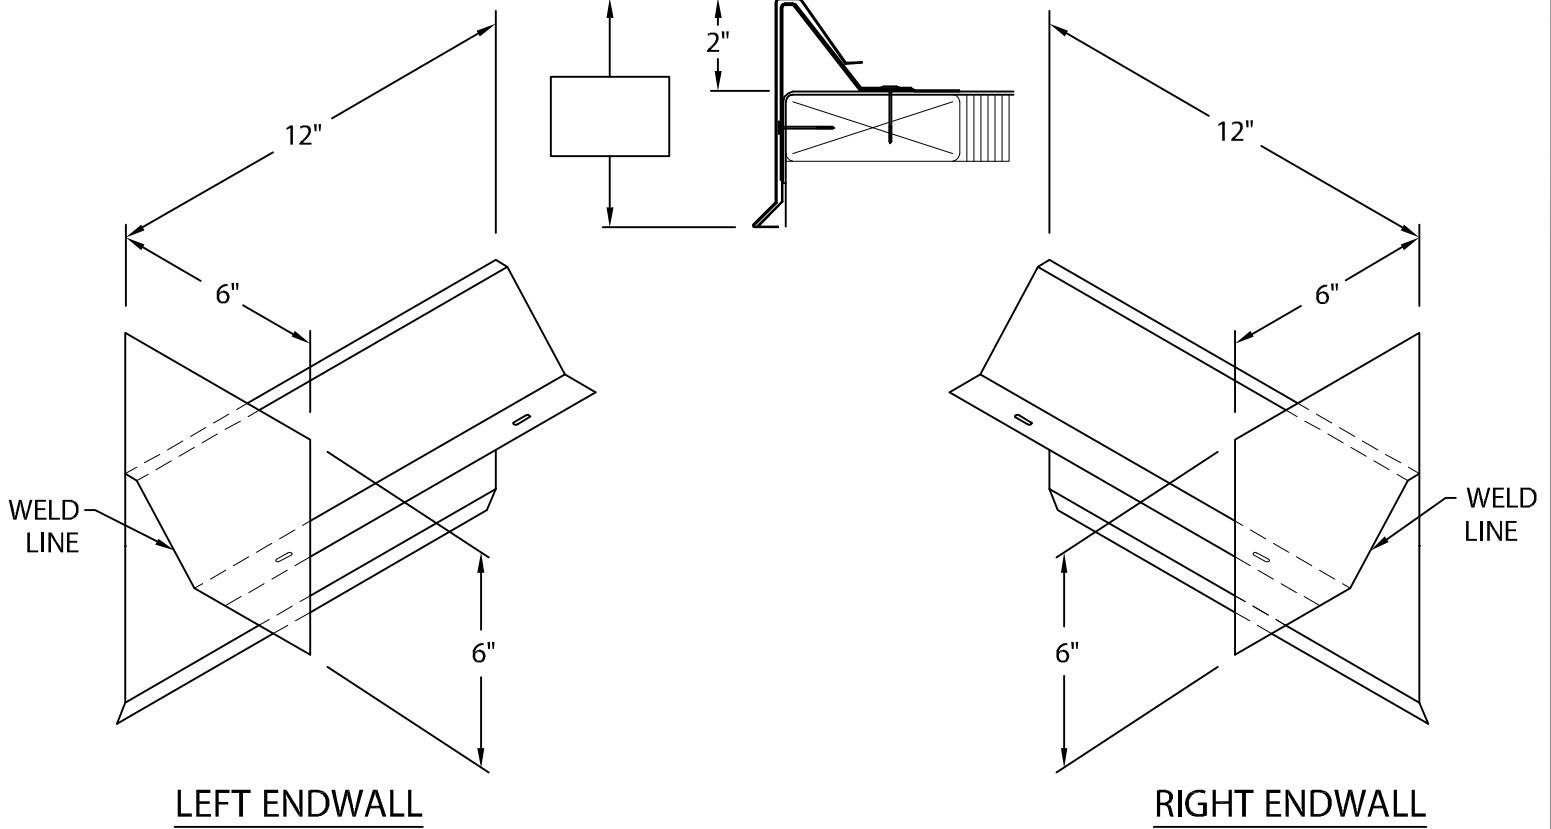

DIRECTION IS DETERMINED AS SEEN FROM ROOF SIDE

Fabrication will proceed only after receipt of signed print approval.

## Print Approval:

Architect and/or contractor shall verify all dimensions, sizes and quantities. All products to be installed in strict accordance with FiberTite's printed instructions.

Approved by: \_\_\_\_\_

Date: \_\_\_\_\_

### MATERIAL:

.050" (1.27 mm) Mill Finish Aluminum

### QUANTITIES:

\_\_\_\_\_ Right Hand Endwall

\_\_\_\_\_ Left Hand Endwall

PROJECT:

ARCHITECT:

ROOFING CONTRACTOR:

REPRESENTATIVE/DISTRIBUTOR:

Customer Service

1-800-355-6416



DATE: 04/24/15

DRN BY: JJC

CKD BY: SAK

SHT.# \_\_\_\_ OF \_\_\_\_

DWG# 23010-17029

**B**