


REFERENCE DETAIL:

# HI-PERF SYSTEM MITER

## OUTSIDE EAVE TO RAKE VERSION

PATENT #7,721,489

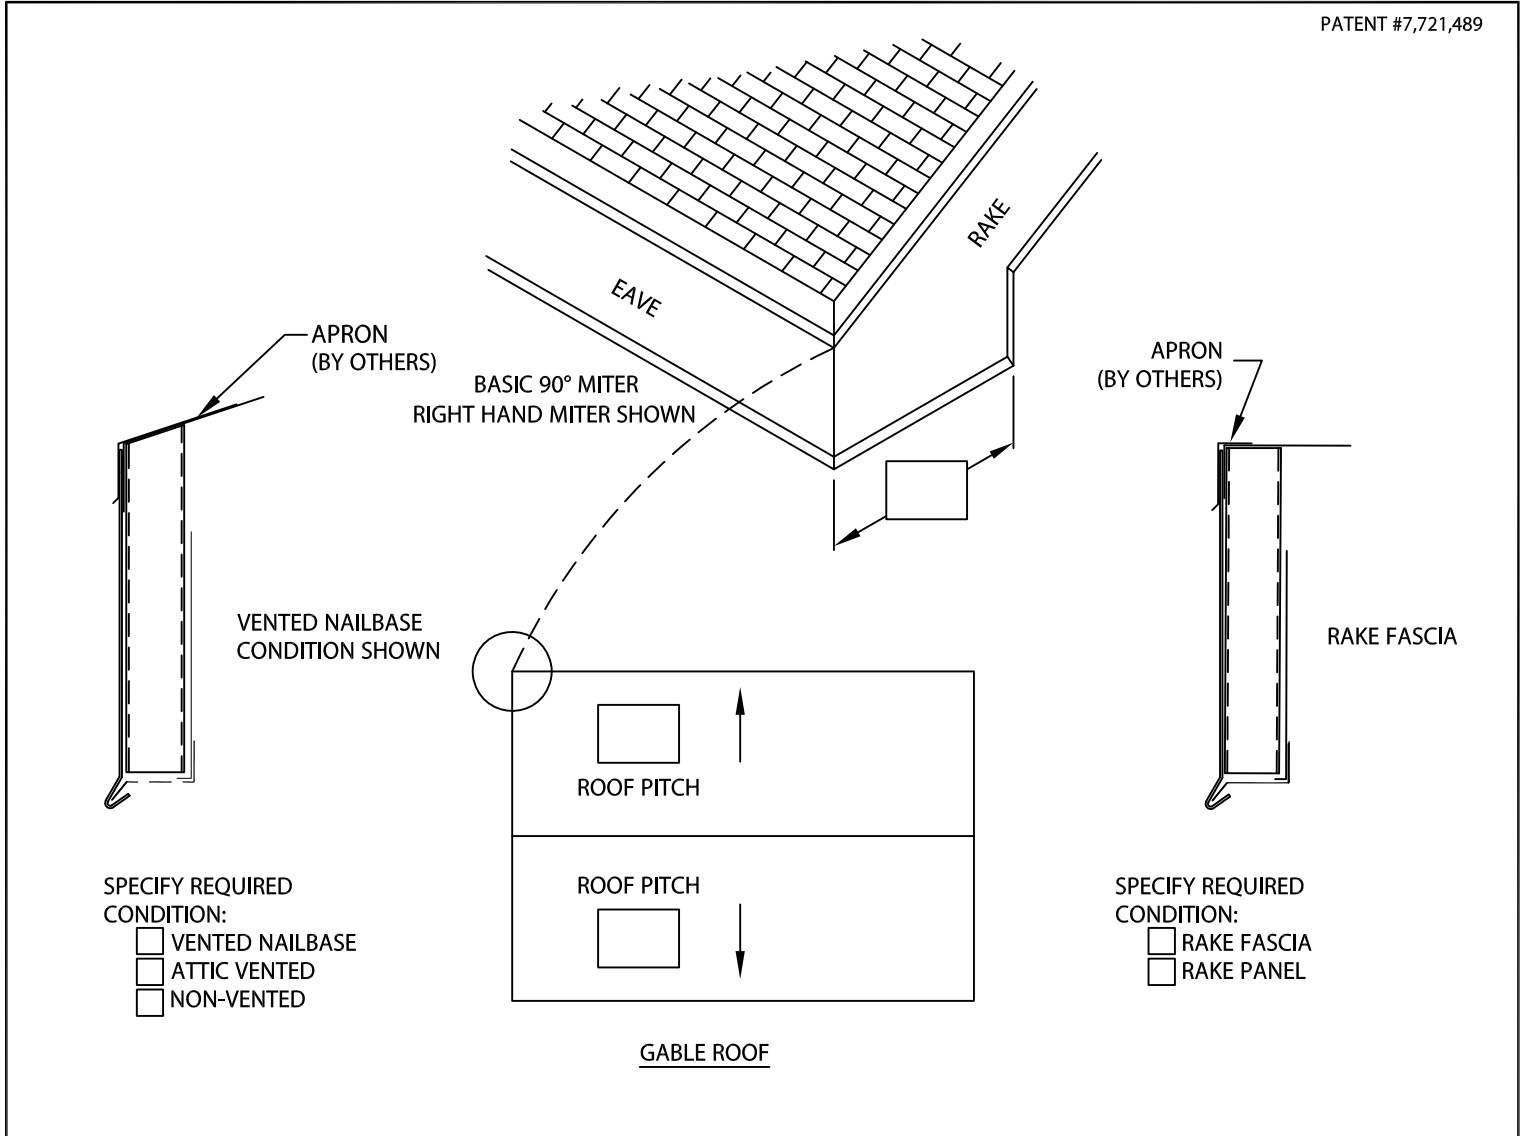

METAL-ERA CAN NOT BE RESPONSIBLE FOR OIL CANNING THAT MAY OCCUR IN LIGHT GAUGE MATERIALS ON LARGE FASCIA HEIGHTS - CALL FOR RECOMMENDATIONS

Fabrication will proceed only after receipt of signed print approval.

### Print Approval:

Architect and/or contractor shall verify all dimensions, sizes and quantities. All products to be installed in strict accordance with Metal-Era's printed instructions.

Approved by: \_\_\_\_\_

Date: \_\_\_\_\_

**COVER:**

<input type="checkbox"/> 24 GA. GALV. STEEL	<input type="checkbox"/> 22 GA. GALV. STEEL
<input type="checkbox"/> .040" ALUMINUM	<input type="checkbox"/> .050" ALUMINUM
<input type="checkbox"/> .063" ALUMINUM	<input type="checkbox"/> OTHER _____

COLOR: \_\_\_\_\_ FINISH: \_\_\_\_\_

**PERFORATED CLOSURE:**

<input type="checkbox"/> 24 GA. GALV. STEEL BONE WHITE	<input type="checkbox"/> 24 GA. GALV. STEEL DARK BRONZE
<input type="checkbox"/> 24 GA. GALV. STEEL SANDSTONE	<input type="checkbox"/> 24 GA. GALV. STEEL SLATE GRAY
<input type="checkbox"/> PERFORATIONS NOT REQUIRED (NON-VENTED ONLY)	

**QUANTITIES:**

\_\_\_\_\_ LEFT HAND MITERS    \_\_\_\_\_ RIGHT HAND MITERS

PROJECT:	 <p>Phone: 800-558-2162 Fax: 800-770-3934 www.metalera.com</p>	
ARCHITECT:		
CONTRACTOR:	DATE: 08/31/22	SHT.# ____ OF ____
REPRESENTATIVE:	DRN BY: MLM	DWG# 31018-7525
	CKD BY: MM	<b>D</b>