




CARLISLE INDUSTRIAL GUTTER SYSTEM

IG-B VERSION

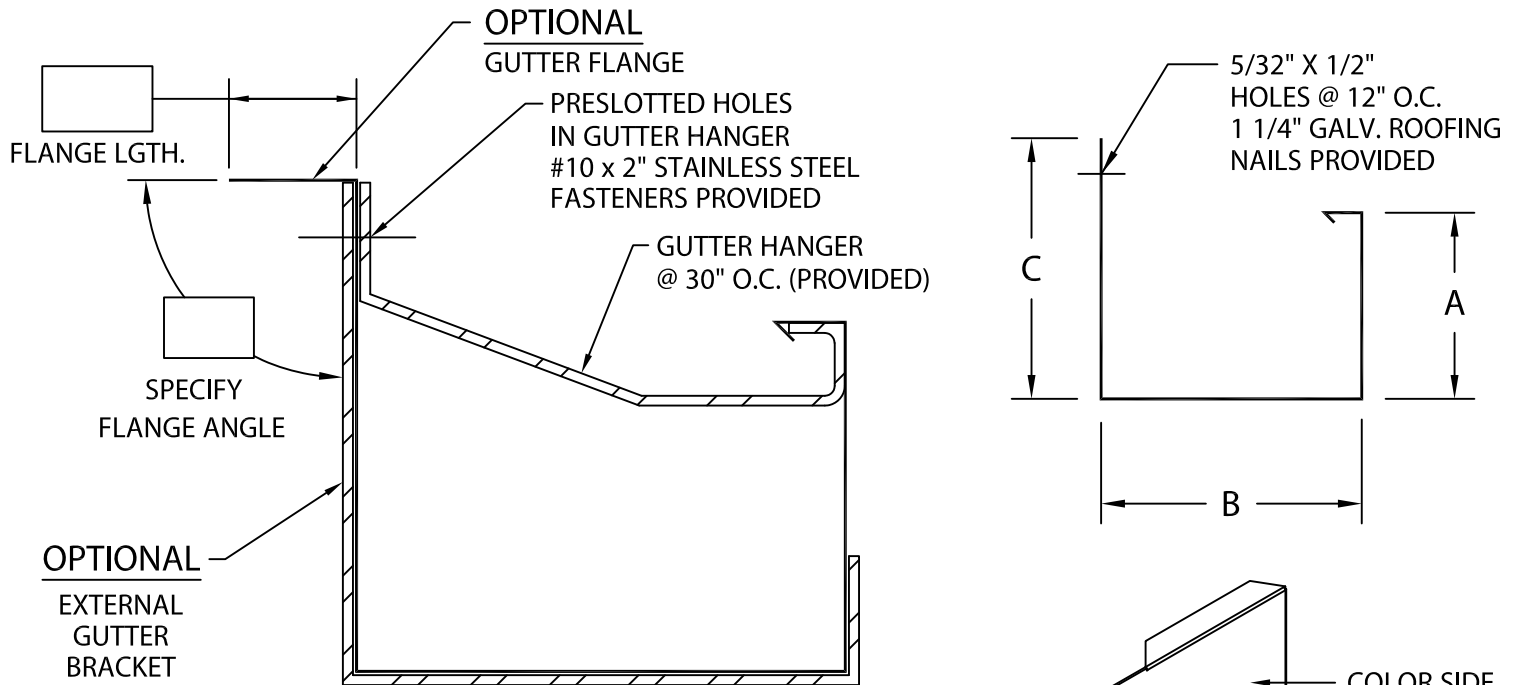

PRODUCT ID #	C	B	A	HANGER
<input type="checkbox"/> IGB-C6	6"	4 1/8"	4 1/2"	1 1/4" X .100 Mill
<input type="checkbox"/> IGB-C7	7"	6"	6"	1 1/4" X .100 Mill
<input type="checkbox"/> IGB-C8	8"	7"	7"	2" X .100 Mill
<input type="checkbox"/> IGB-C9	9"	8"	8"	2" X .100 Mill

NOTES:

- MAXIMUM DOWNSPOUT DIMENSION NOT TO EXCEED "B" MINUS 9/16".
- 2" LAP JOINTS PROVIDED.
- 1/8" STAINLESS STEEL POP RIVETS PROVIDED.
- UNLESS OTHERWISE NOTED, FABRICATION OF MITERS ARE FURNISHED STANDARD UTILIZING A NON-PENETRATING QUICKLOCK JOINT, THEN FACTORY SEALED WATERTIGHT.
- WELDED ACCESSORIES REQUIRE A MINIMUM MATERIAL THICKNESS OF .050".

MATERIAL:

- ___ 24 GA. GALVANIZED STEEL
- ___ .040" ALUMIINUM COLOR: _____
- ___ .050" ALUMINUM FINISH: _____
- ___ .063" ALUMINUM
- ___ OTHER _____

QUANTITIES:

- _____ LINEAL FEET 12'-0" LENGTHS
 - _____ OUTSIDE MITERS @ 90°
 - _____ INSIDE MITERS @ 90°
 - _____ ENDCAPS: RIGHT _____ LEFT _____
 - _____ EXPANSION JOINTS
 - _____ STYLE "1" _____ STYLE "2" _____
- SPECIFY MITER TYPE:
 WELDED
 QUICKLOCK

FOR EXTERNAL GUTTER BRACKETS SEE PRINT APPROVAL #15012-1732
 FOR NON-90 MITERS SEE PRINT APPROVAL #15012-23568

Fabrication will proceed only after receipt of signed print approval.

Print Approval:

Architect and/or contractor shall verify all dimensions, sizes and quantities. All products to be installed in strict accordance with Carlisle's printed instructions.

Approved by: _____

Date: _____

PROJECT: _____

ARCHITECT: _____

ROOFING CONTRACTOR: _____

REPRESENTATIVE/DISTRIBUTOR: _____

Customer Service
 866-458-3537
 (Metal-Era)



DATE: 04/02/18
 DRN BY: JJC
 CKD BY: SAK

SHT.# ____ OF ____
 DWG# 15012-1725 **K**