


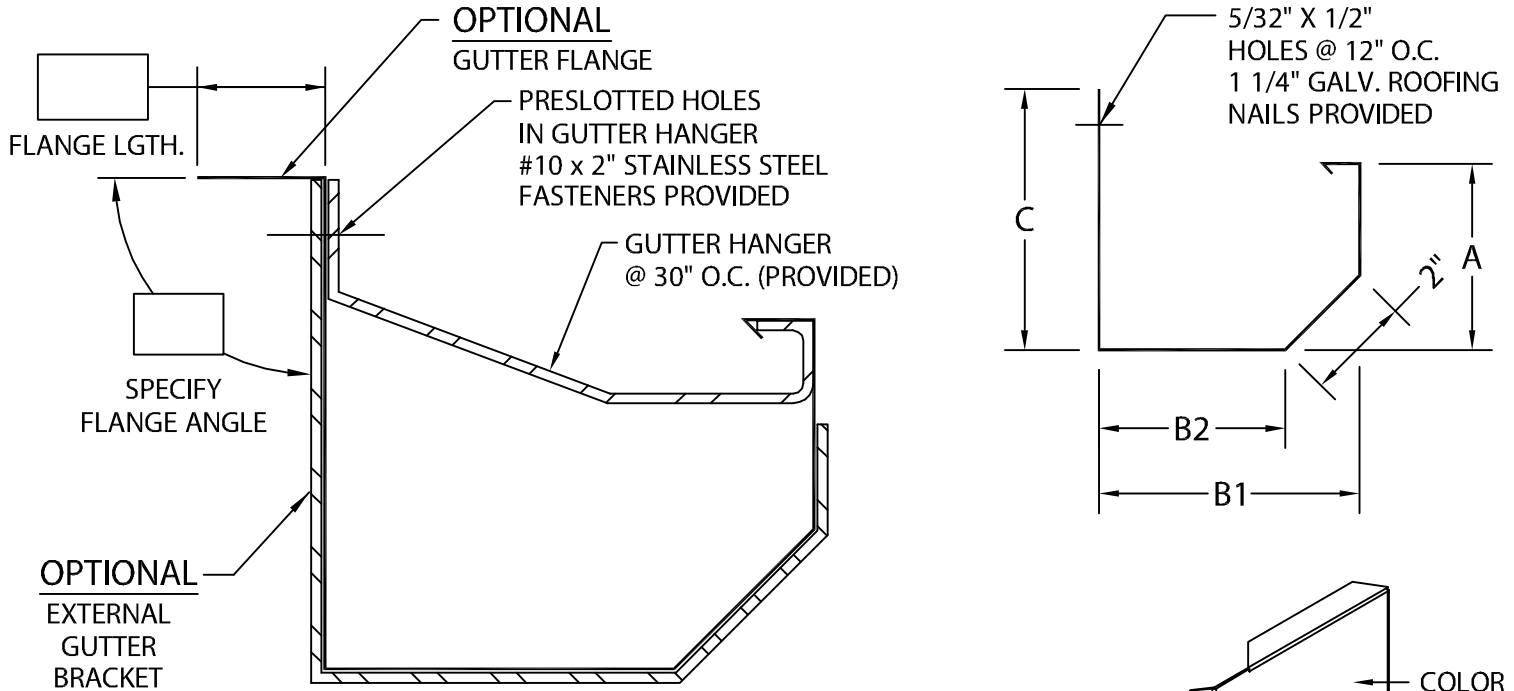


FIBERTITE INDUSTRIAL GUTTER

IG-2 VERSION



| PRODUCT ID # | C | B1 | B2 | A | HANGER |
|---------------------------------|----|----|---------|--------|--------------------|
| <input type="checkbox"/> IG2-C6 | 6" | 5" | 3 9/16" | 4 1/2" | 1 1/4" X .100 Mill |
| <input type="checkbox"/> IG2-C7 | 7" | 6" | 4 9/16" | 6" | 1 1/4" X .100 Mill |
| <input type="checkbox"/> IG2-C8 | 8" | 7" | 5 9/16" | 7" | 2" X .100 Mill |
| <input type="checkbox"/> IG2-C9 | 9" | 8" | 6 9/16" | 8" | 2" X .100 Mill |

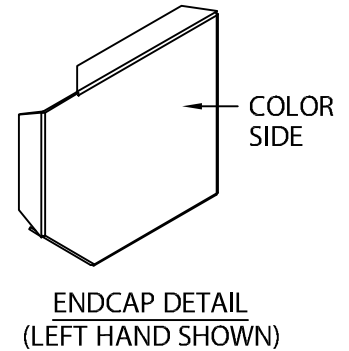

NOTES:

- MAXIMUM DOWNSPOUT DIMENSION NOT TO EXCEED "B2" MINUS 9/16".
- 2" LAP JOINTS PROVIDED.
- 1/8" STAINLESS STEEL POP RIVETS PROVIDED.
- UNLESS OTHERWISE NOTED, FABRICATION OF MITERS ARE FURNISHED STANDARD UTILIZING A NON-PENETRATING QUICKLOCK JOINT, THEN FACTORY SEALED WATERTIGHT.
- WELDED ACCESSORIES REQUIRE A MINIMUM MATERIAL THICKNESS OF .050".

MATERIAL:

- ___ 24 GA. GALVANIZED STEEL
- ___ .040" ALUMIINUM COLOR: _____
- ___ .050" ALUMINUM
- ___ .063" ALUMINUM FINISH: _____
- ___ OTHER _____

QUANTITIES:

- ___ LINEAL FEET 12'-0" LENGTHS
 - ___ OUTSIDE MITERS @ 90°
 - ___ INSIDE MITERS @ 90°
 - ___ ENDCAPS: RIGHT ___ LEFT ___
 - ___ EXPANSION JOINTS
 - ___ STYLE "1" ___ STYLE "2" ___
- SPECIFY MITER TYPE:
 WELDED
 QUICKLOCK

FOR EXTERNAL GUTTER BRACKETS SEE PRINT APPROVAL #23012-4217
 FOR NON-90 MITERS SEE PRINT APPROVAL #23012-23569

Fabrication will proceed only after receipt of signed print approval.

Print Approval:

Architect and/or contractor shall verify all dimensions, sizes and quantities. All products to be installed in strict accordance with FiberTite's printed instructions.

Approved by: _____

Date: _____

PROJECT: _____

ARCHITECT: _____

ROOFING CONTRACTOR: _____

REPRESENTATIVE/DISTRIBUTOR: _____

Customer Service
1-800-355-6416



DATE: 03/20/17
 DRN BY: JJC
 CKD BY: SAK

SHT.# ___ OF ___
 DWG# 23012-4209 |