


SECUREDGE SYSTEM 200 FASCIA ENDWALL FLASHING

SINGLE-PLY APPLICATION, CRIMP-ON VERSION

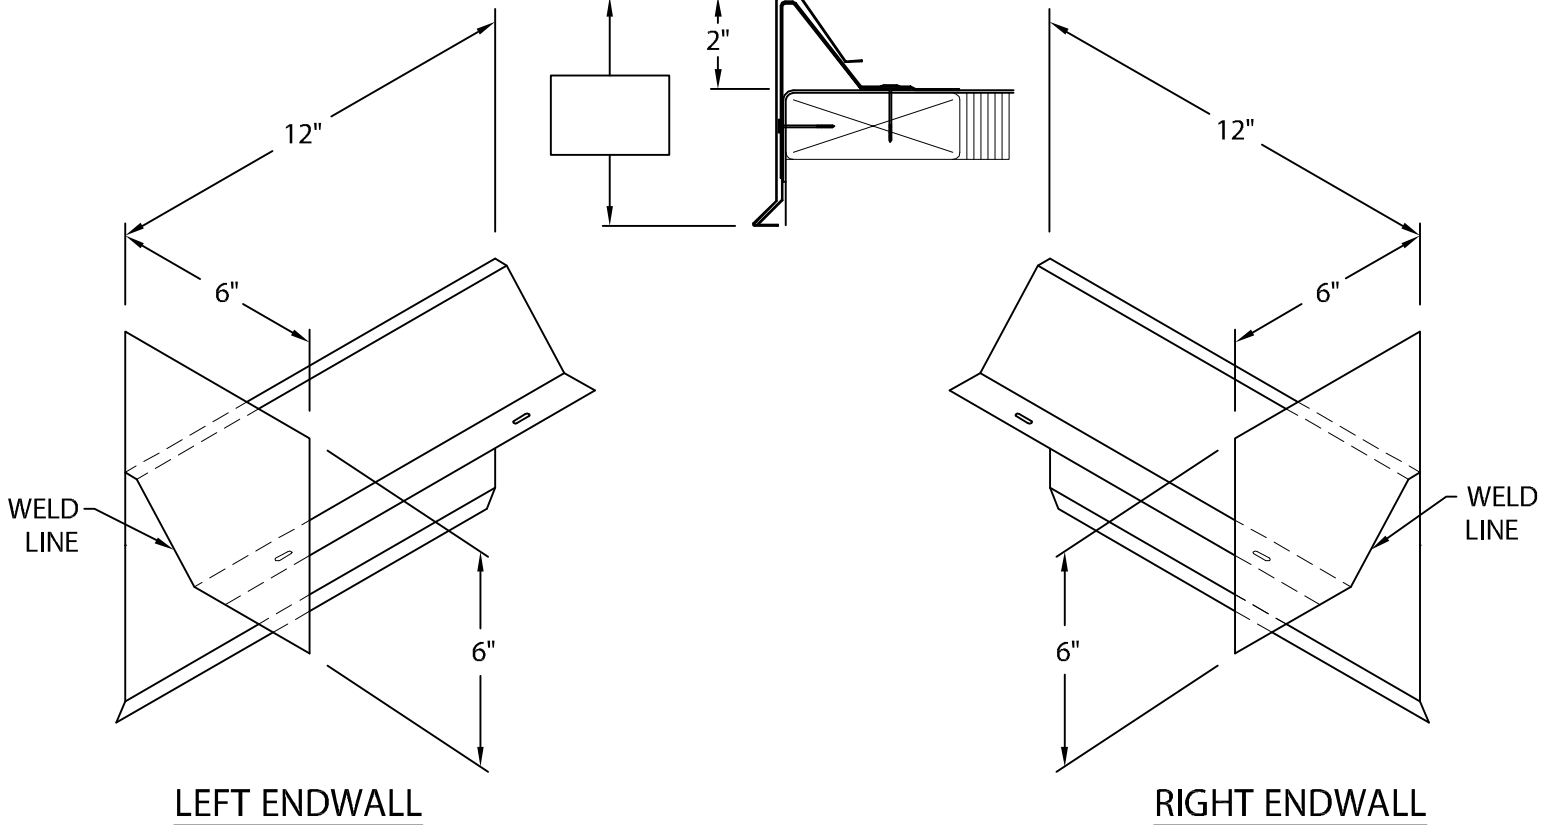

DIRECTION IS DETERMINED AS SEEN FROM ROOF SIDE

Fabrication will proceed only after receipt of signed print approval.

Print Approval:

Architect and/or contractor shall verify all dimensions, sizes and quantities. All products to be installed in strict accordance with Carlisle SynTec, Inc.'s printed instructions.

Approved by: _____

Date: _____

MATERIAL:

.050" (1.27 mm) Mill Finish Aluminum

QUANTITIES:

_____ Right Hand Endwall

_____ Left Hand Endwall

PROJECT:

ARCHITECT:

ROOFING CONTRACTOR:

REPRESENTATIVE/DISTRIBUTOR:

Customer Service
866-458-3537
(Metal-Era)



DATE: 04/24/15

DRN BY: JJC

CKD BY: SAK

SHT.# ___ OF ___

DWG# 15010-16972

B