


PRODUCT ID #	C	B1	B2	A	HANGER
<input type="checkbox"/> IG3-C10	10"	9"	7 5/8"	9"	2" x .100 MILL
<input type="checkbox"/> IG3-C11	11"	10"	8 5/8"	10"	2" x .100 MILL
<input type="checkbox"/> IG3-C12	12"	11"	9 5/8"	11"	2" x .100 MILL
<input type="checkbox"/> IG3-C13	13"	12"	10 5/8"	12"	2" x .100 MILL

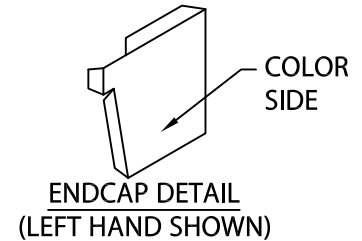

NOTES:

- MAXIMUM DOWNSPOUT DIMENSION NOT TO EXCEED "B2" MINUS 9/16".
- 6" WIDE SPLICE PLATES PROVIDED.
- 1/8" STAINLESS STEEL POP RIVETS PROVIDED.
- UNLESS OTHERWISE NOTED, FABRICATION OF MITERS ARE FURNISHED STANDARD UTILIZING A NON-PENETRATING QUICKLOCK JOINT, THEN FACTORY SEALED WATERTIGHT.
- WELDED ACCESSORIES REQUIRE A MINIMUM MATERIAL THICKNESS OF .050".

Fabrication will proceed only after receipt of signed print approval.

Print Approval:

Architect and/or contractor shall verify all dimensions, sizes and quantities. All products to be installed in strict accordance with Metal-Era's printed instructions.

Approved by: _____

Date: _____

MATERIAL:

___ 22 GA. GALV. STEEL ___ .063" ALUMINUM
___ .050" ALUMINUM ___ OTHER _____

(NOT AVAILABLE IN 24 GA. GALV. STEEL OR .040" ALUMINUM)

COLOR: _____ FINISH: _____

QUANTITIES:

_____ LINEAL FEET 12'-0" LENGTHS
_____ OUTSIDE MITERS @ 90°
_____ INSIDE MITERS @ 90°
_____ ENDCAPS: RIGHT _____ LEFT _____
_____ EXPANSION JOINTS
STYLE "1" _____ STYLE "2" _____

SPECIFY MITER TYPE:
☐ WELDED
☐ QUICKLOCK

FOR NON-90 MITERS SEE PRINT APPROVAL #11012-10010

PROJECT:

ARCHITECT:

ROOFING CONTRACTOR:

REPRESENTATIVE/DISTRIBUTOR:

Corporate Offices, Manufacturing
1600 Airport Road; Waukesha, WI 53188
Phone: 800-558-2162
Fax: 800-373-9156
www.metalera.com



DATE: 10/04/21

DRN BY: JJC

CKD BY: MM


SHT.# _____ OF _____

DWG# 11012-37206

A

EXTERNAL GUTTER BRACKET

IG-3 VERSION

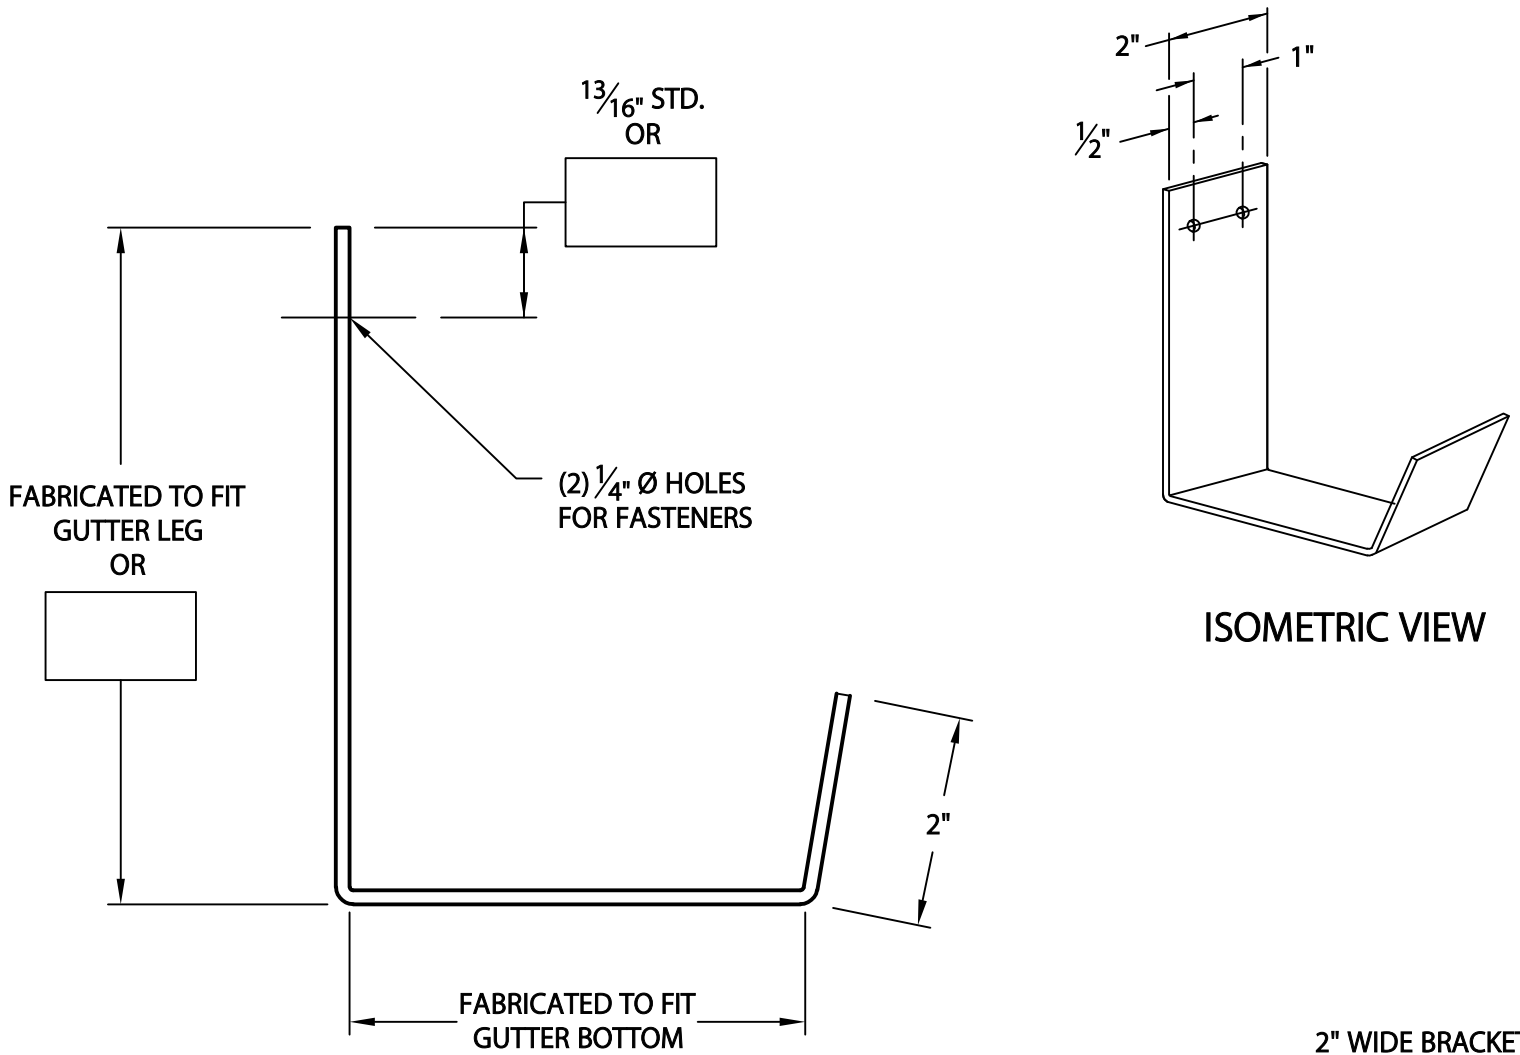

Fabrication will proceed only after receipt of signed print approval.

Print Approval:

Architect and/or contractor shall verify all dimensions, sizes and quantities. All products to be installed in strict accordance with Metal-Era's printed instructions.

Approved by: _____

Date: _____

MATERIAL:

.125" ALUMINUM

COLOR: _____

FINISH: _____

QUANTITIES:

_____ AMOUNT REQUIRED*

*QUANTITIES OVER 200 REQUIRE AN EXTENDED LEAD TIME DUE TO POST COATING PROCESS.

PROJECT:

ARCHITECT:

ROOFING CONTRACTOR:

REPRESENTATIVE/DISTRIBUTOR:

Corporate Offices, Manufacturing
1600 Airport Road; Waukesha, WI 53188
Phone: 800-558-2162
Fax: 800-373-9156
www.metalera.com



DATE: 11/23/21

DRN BY: JJC

CKD BY: MM

SHT.# _____ OF _____

DWG# 11012-25582

B