


PERMA-TITE ENDWALL FLASHING

COPING VERSION

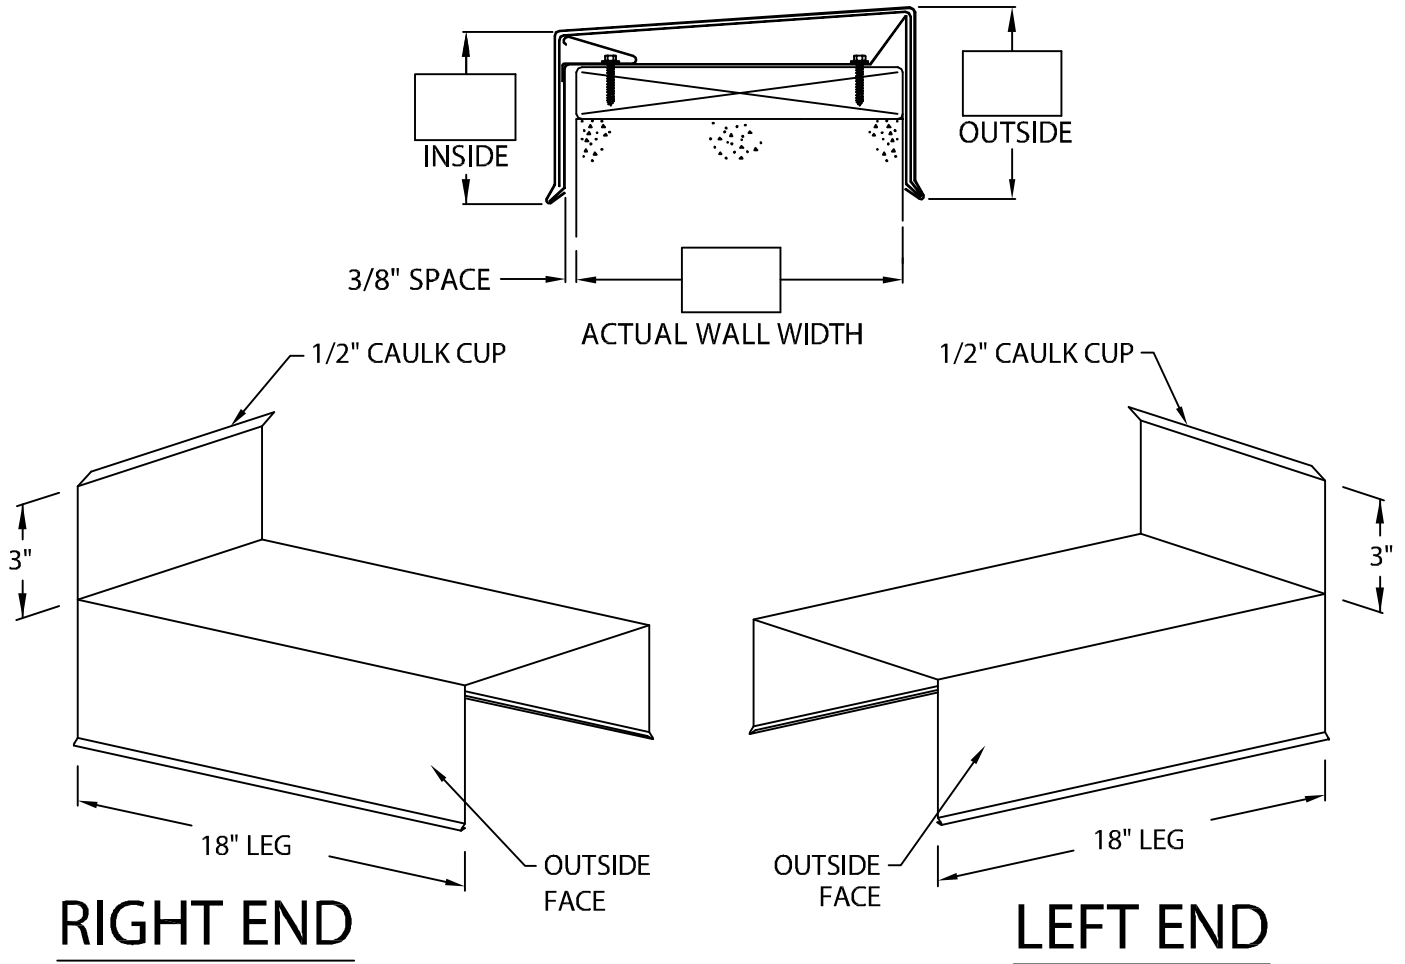

DIRECTION IS DETERMINED AS SEEN FROM ROOF SIDE

MATERIAL:

- 24 GA. GALVANIZED STEEL
 - 22 GA. GALVANIZED STEEL
 - .040" ALUMINUM
 - .050" ALUMINUM
 - .063" ALUMINUM
 - OTHER _____
- COLOR: _____
- FINISH: _____

QUANTITIES:

- _____ RIGHT END FLASHING
- _____ LEFT END FLASHING

AUTHORIZED SIGNATURE:
 APPROVED BY: _____
 DATE: _____

PROJECT: _____
 ARCHITECT: _____
 ROOFING CONTRACTOR: _____
 REPRESENTATIVE/DISTRIBUTOR: _____

51 LEXINGTON STREET; LEWISTON, ME 04240
 CUSTOMER SERVICE: 800-223-8317 USA
 800-445-1500 CANADA
 TECHNICAL SERVICE: 800-445-1500 USA & CANADA
 FAX: 207-784-0125
 OTHER AREAS CALL: 207-784-0123



DATE: 03/03/14	SHT.# _____ OF _____
DRN BY: JJC	DWG# 16011-6966
CKD BY: SAK	

B