


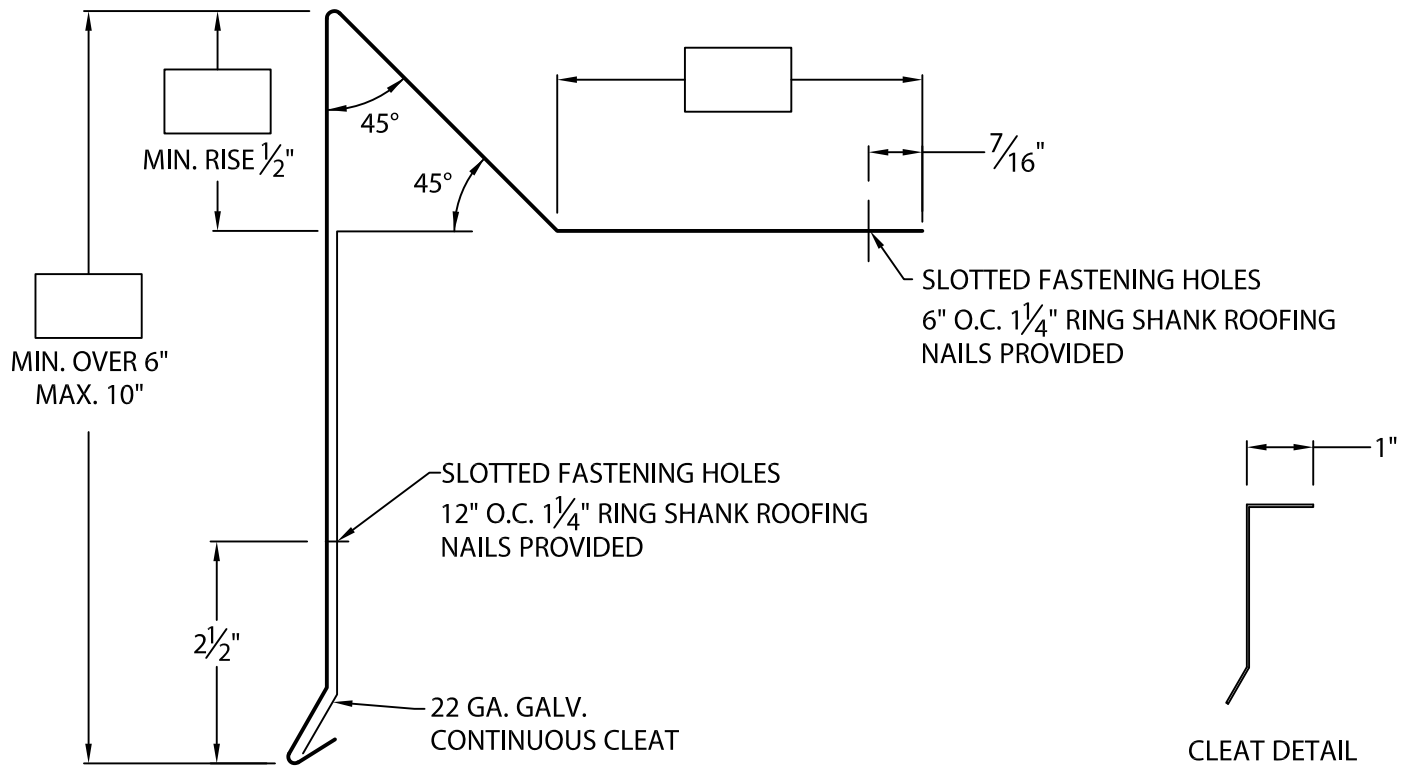

FIBERTITE KEE GRAVEL STOP

OVER 6" TO 10" FACE HEIGHT WITH CONTINUOUS CLEAT VERSION

10'-0" COVER LENGTHS WITH 12'-0" CONTINUOUS CLEAT



NOTES:

- ALL FASTENERS PROVIDED.
- NO LAP NOTCHES PROVIDED.
- NO SPLICE PLATES PROVIDED.

Fabrication will proceed only after receipt of signed print approval.

Print Approval:

Architect and/or contractor shall verify all dimensions, sizes and quantities. All products to be installed in strict accordance with FiberTite's printed instructions.

Approved by: _____

Date: _____

MATERIAL:

24 GA. GALV. STEEL KEE COATED

COLOR:

OFF WHITE

QUANTITIES:

_____ LINEAL FEET 10'-0" LENGTHS

_____ OUTSIDE MITERS @ 90°

_____ INSIDE MITERS @ 90°

FOR NON 90° MITERS SEE PRINT APPROVAL #23010-2417

PROJECT:

ARCHITECT:

ROOFING CONTRACTOR:

REPRESENTATIVE/DISTRIBUTOR:

Customer Service

1-800-355-6416



DATE: 02/19/18

DRN BY: JJC

CKD BY: SAK

SHT.# ____ OF ____

DWG#23010-28060

A